



Planta Vint-i quatrèna. Planta habitacions, dobles, suites i suites junior

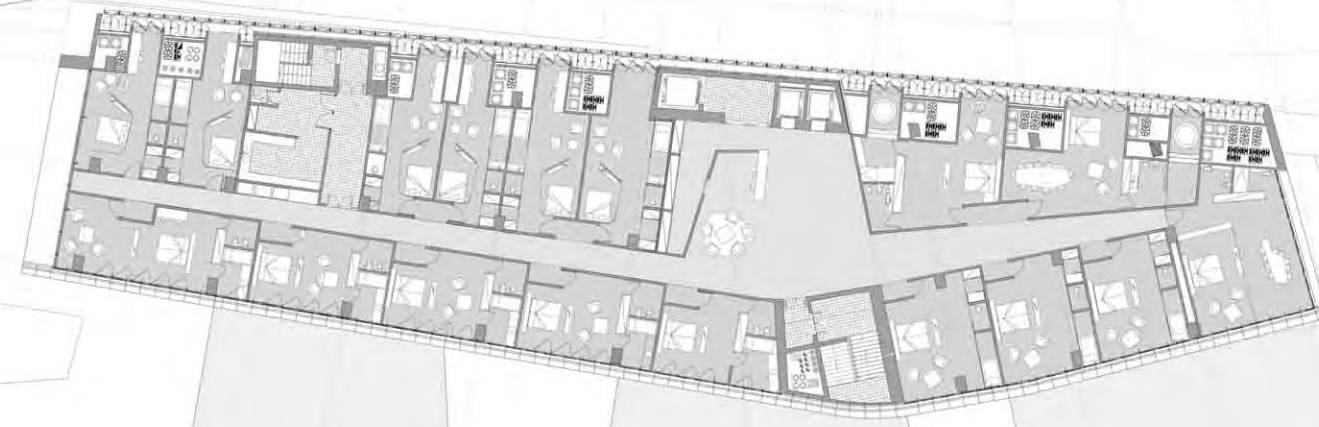

S.1		Hotel	
1,610m ²			
Hb	Habitacions		
E.C	Espais comuns		
S.1	Espais de suport		
C.V	Comunicacions verticals		
		Total	1,610m²

S.1		Hotel	
1,610m ²			
Hb	Habitacions		
E.C	Espais comuns		
S.1	Espais de suport		
C.V	Comunicacions verticals		
Fi	Finers		
		Total	1,610m²

Planta Vintena, planta habitacions hotel, habitacions dobles i suites junior

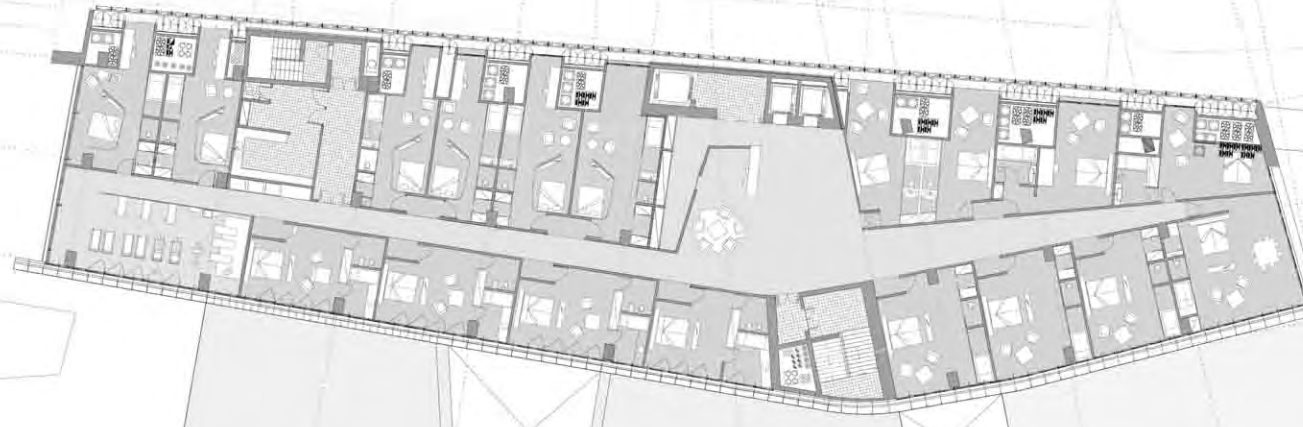

Planta 20
Cota: +224.3

Planta 25
Cota: +244.5



Projecte de Planificació Urbana
10/2013
Escala: 1:200
PROJECTE DE PLÀNOL DE L'OBRA
2008 E.S.S.A.P.
CARRETERA DE LA SERRA DE LA MOLA