



+253.35	N 26	COTA DE COROANCIÓ EDIFICI PANTALLA
+249.55	N 25	FO 01
+244.50	N 24	HO 24
+239.45	N 23	HO 23
+234.40	N 22	HO 22
+229.35	N 21	HO 21
+224.3	N 20	HO 20
+219.25	N 19	HO 19
+214.20	N 18	HO 18
+209.15	N 17	TA 17
+204.10	N 16	TA 16
+193.05	N 15	TA 15
+188.00	N 14	TA 14
+182.95	N 13	TA 13
+177.90	N 12	TA 12
+172.85	N 11	OF 11
+167.80	N 10	OF10
COTA DE COROANCIÓ EDIFICI PONT		
+162.75	N 09	ESC 09
+157.70	N 08	ESC 08
+152.65	N 07	ESC 07
COTA DE COROANCIÓ EDIF. HORIZONTAL		
+147.60	N 06	REST 06
+142.55	N 05	OF.MIM 05
+137.50	N 04	SHW 04
+132.45	N 03	SHW 03
+127.40	N 02	SHW 02
+122.35	N 01	R.HO 01
+117.30	N 00	AC 00

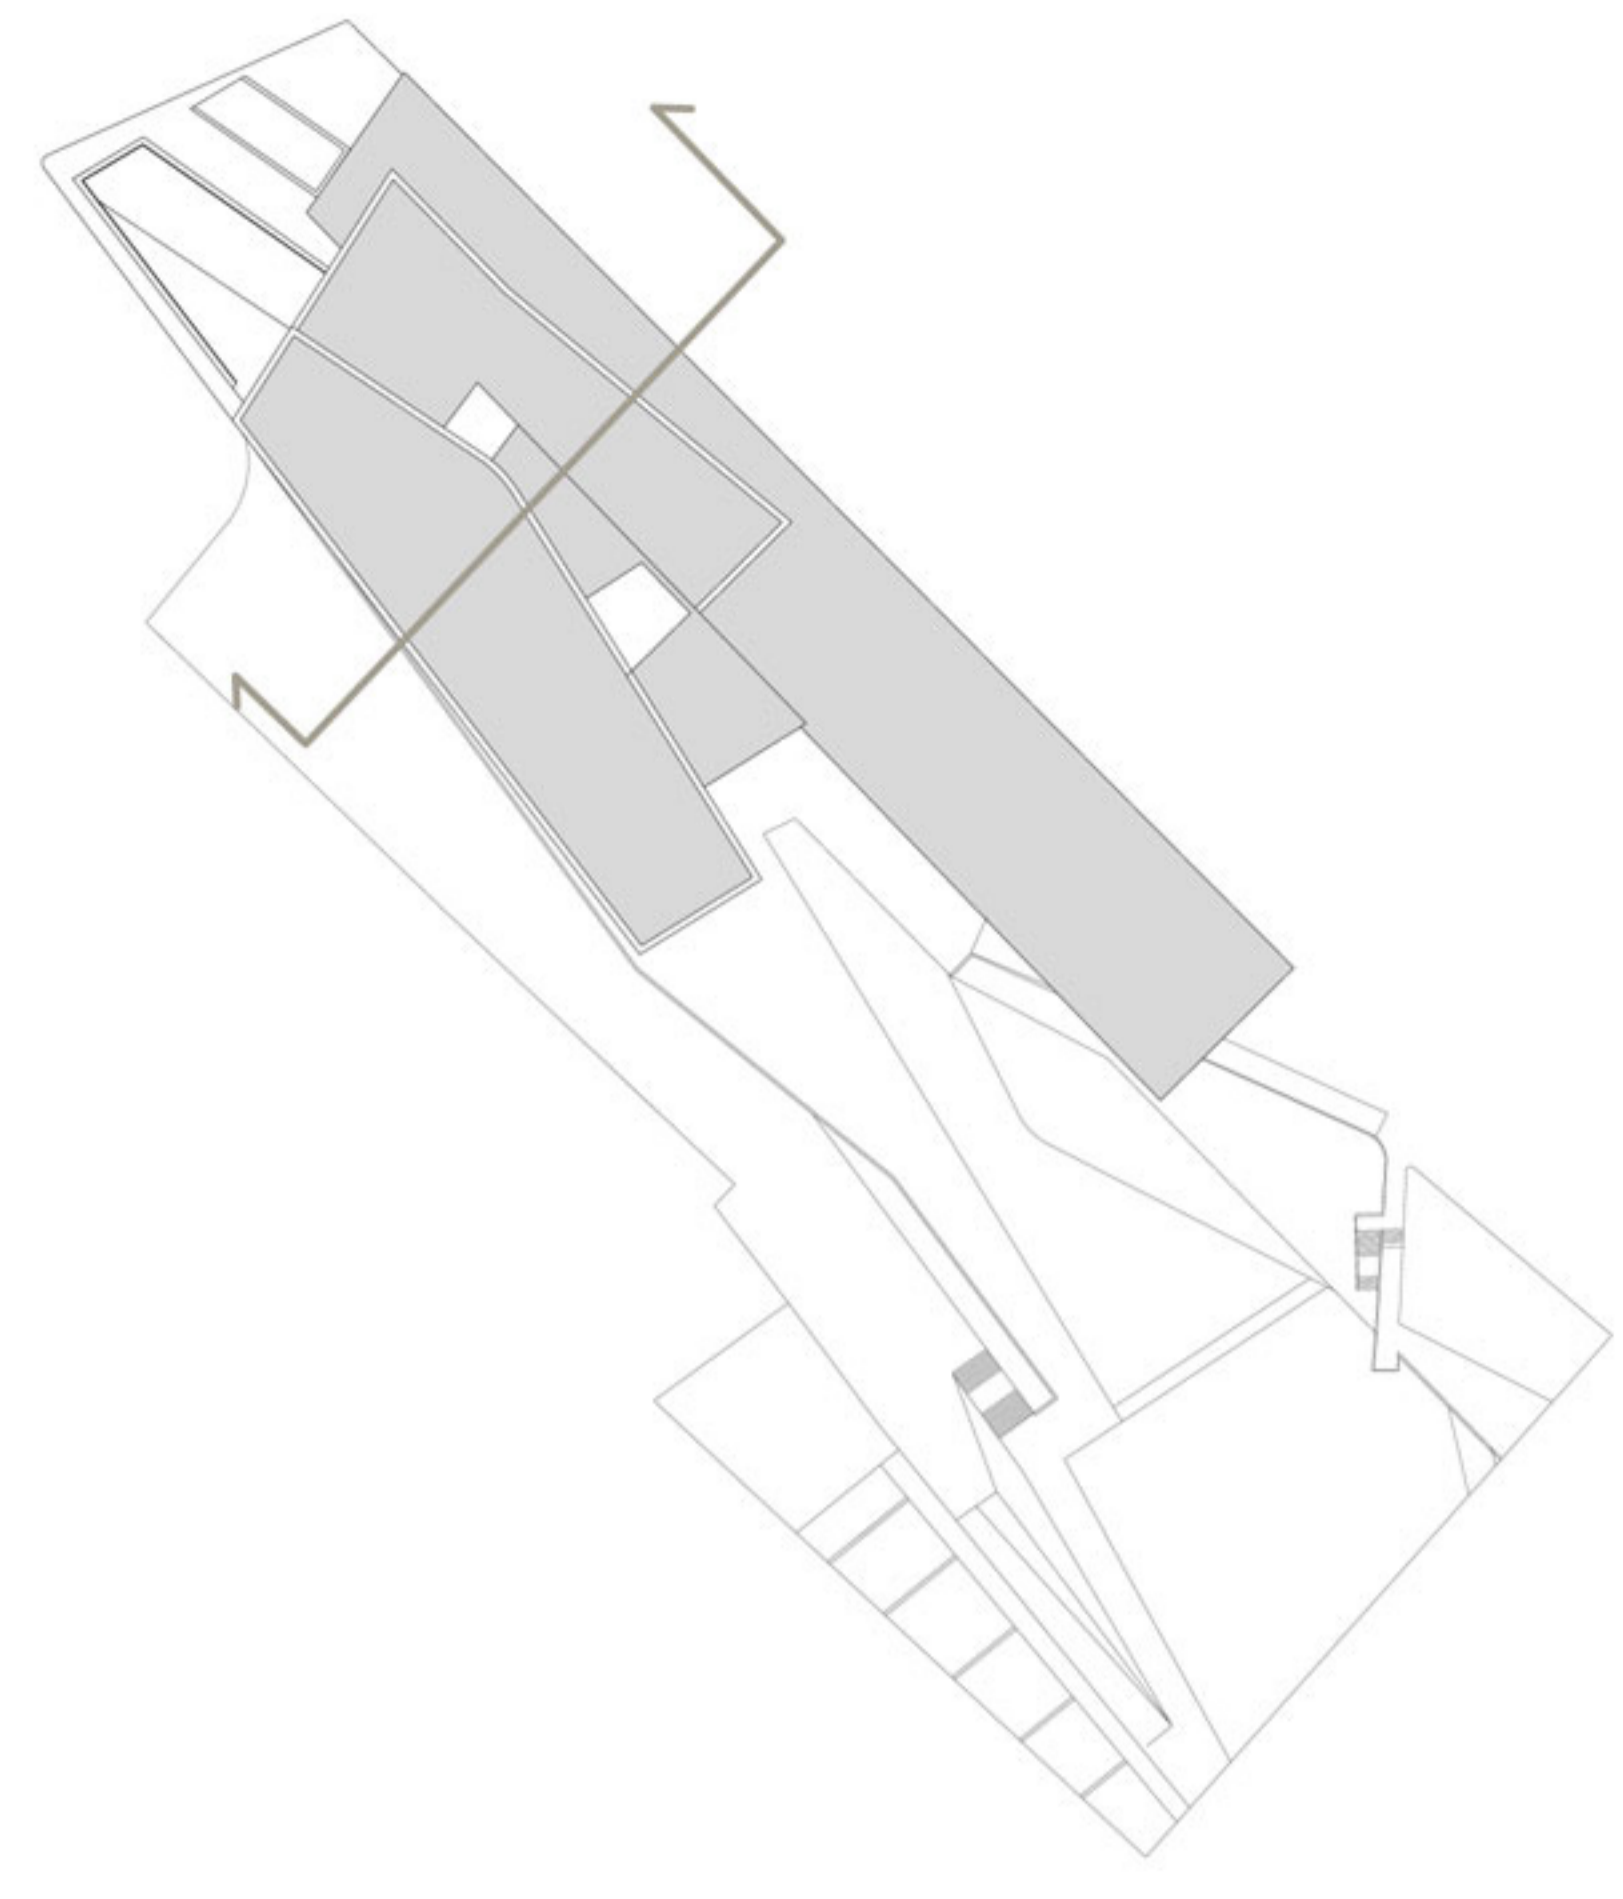

1 PLANTA	INSTAL.
7 PLANES	
6 PLANES	HOTEL MIM
2 PLANES	TALLERS DE CREACIÓ DE MODA + SEUS REPRESENTATIVES + VIVERS D'EMPRESSES
3 PLANES	SEUS EMPRESERIALS
1 PLANTA	ESCOLA DE MODA DE MILÀ
4 PLANTA	SERVEIS
1 PLANTA	HOTEL
1 PLANTA	RESTAUR.

EDIFICI D'ISSOS-SANTOS / COMPLEJADOR DE MODA-CIUTAT DE MILÀ

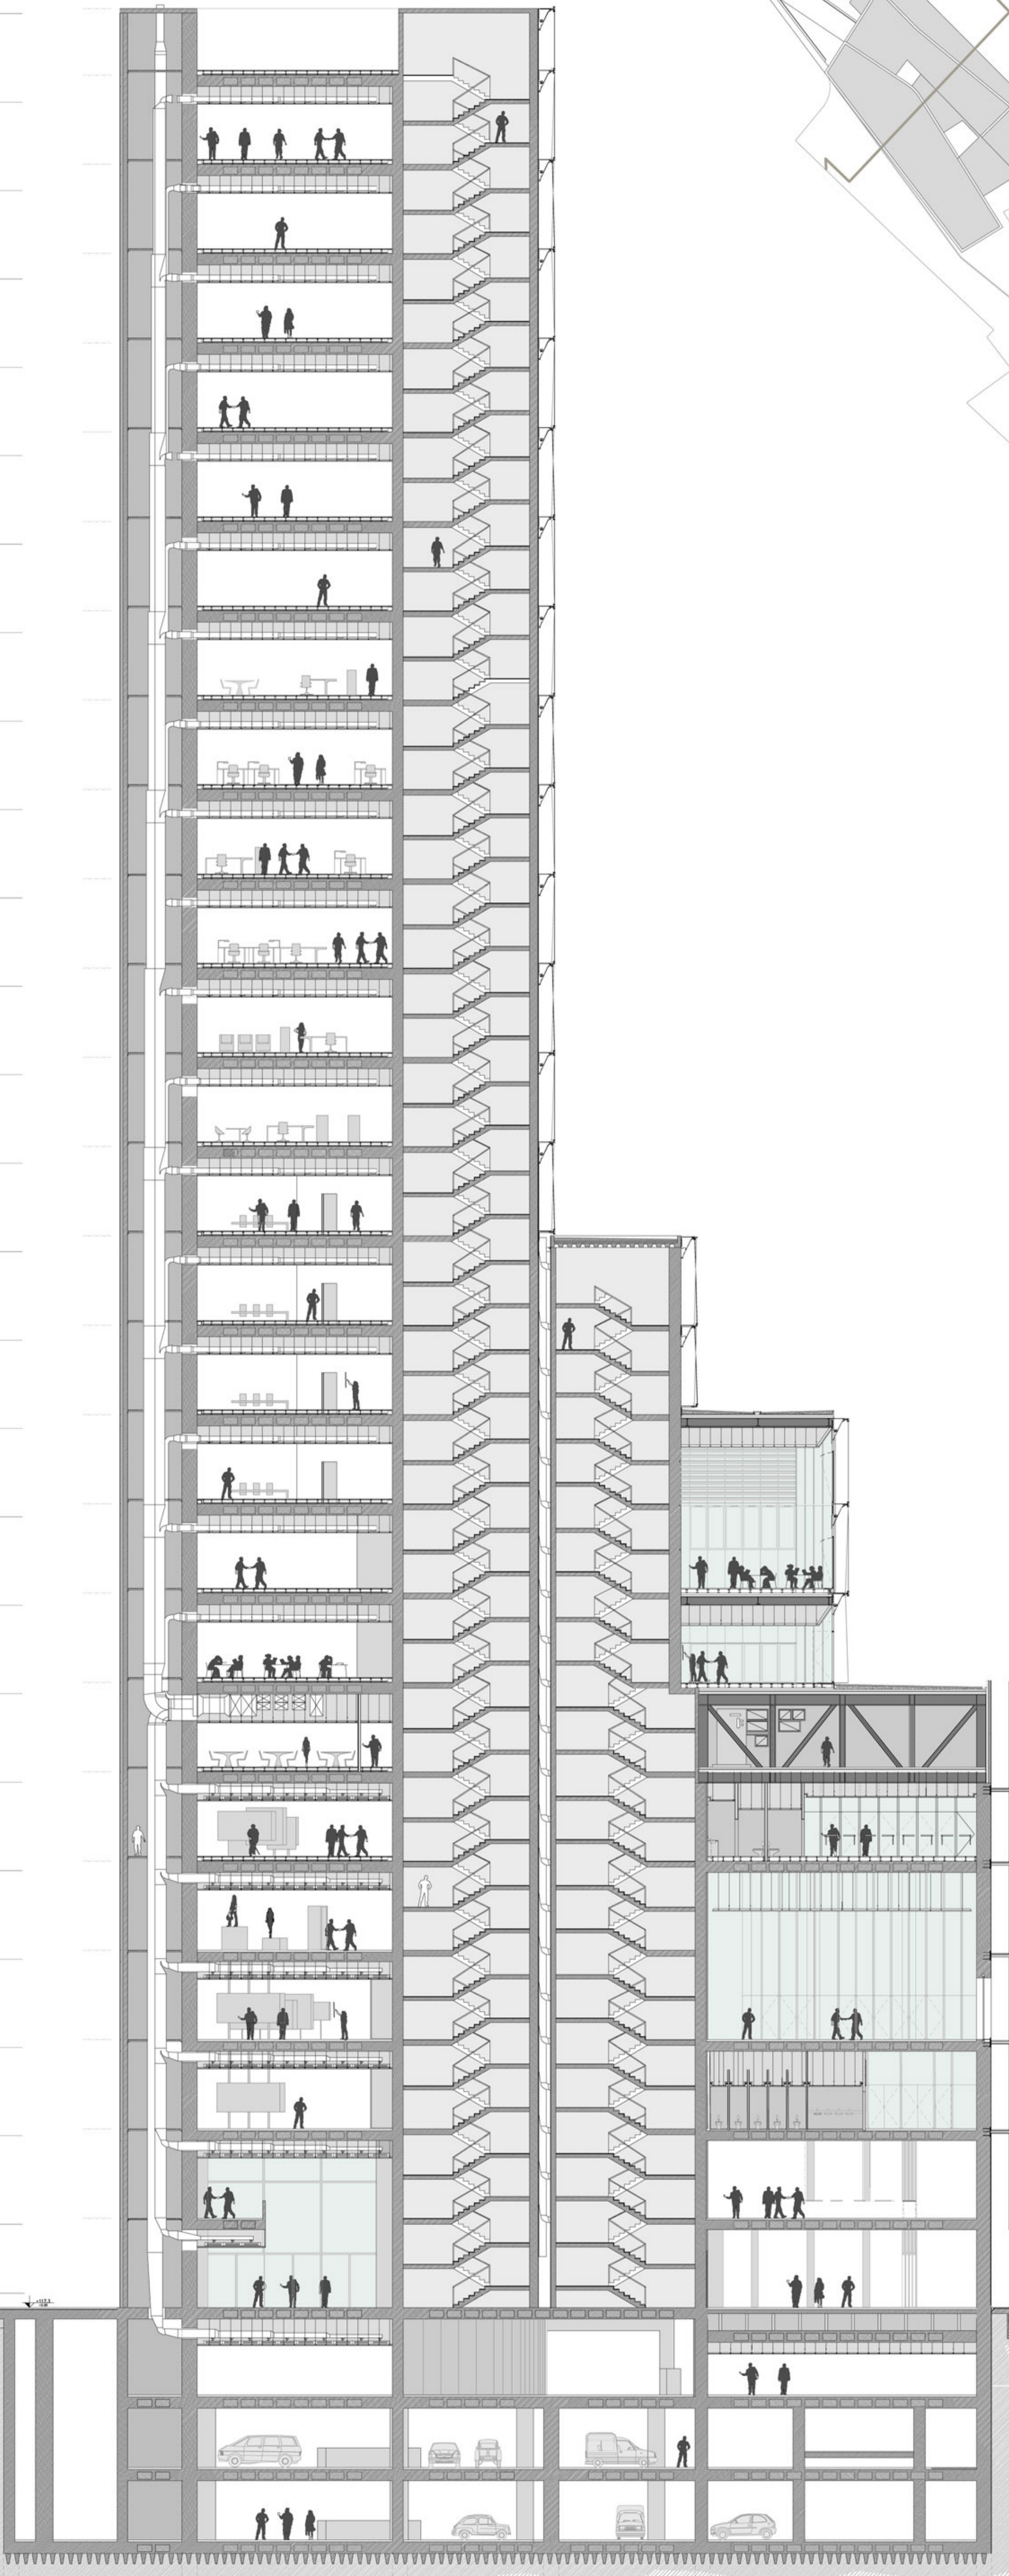