


	+253.35	N 26	
	+177.90	N 12	TA 12
	+172.85	N 11	OF 11
	+167.80	N 10	OF 10
	+162.75	N 09	ESC 09
	+157.70	N 08	ESC 08
	+152.65	N 07	ESC 07
	+147.60	N 06	REST 06
	+142.55	N 05	
	+137.50	N 04	
	+132.45	N 03	
	+127.40	N 02	
	+122.35	N 01	HA 01
	+117.30	N 00	AC 00
	+112.30	N -1	
	+108.30	N -2	AP-2
	+104.30	N -3	AP-3

SEUS EMPRESERIALS
 ESCOLA DE MODA DE MILÀ
 BIBLIOTECA RESTAURANT
 ESTACIÓ ACCÉS
 APARCAMENT

2 PLANTES
 3 PLANTES
 1 PLANTA
 1 PLANTA

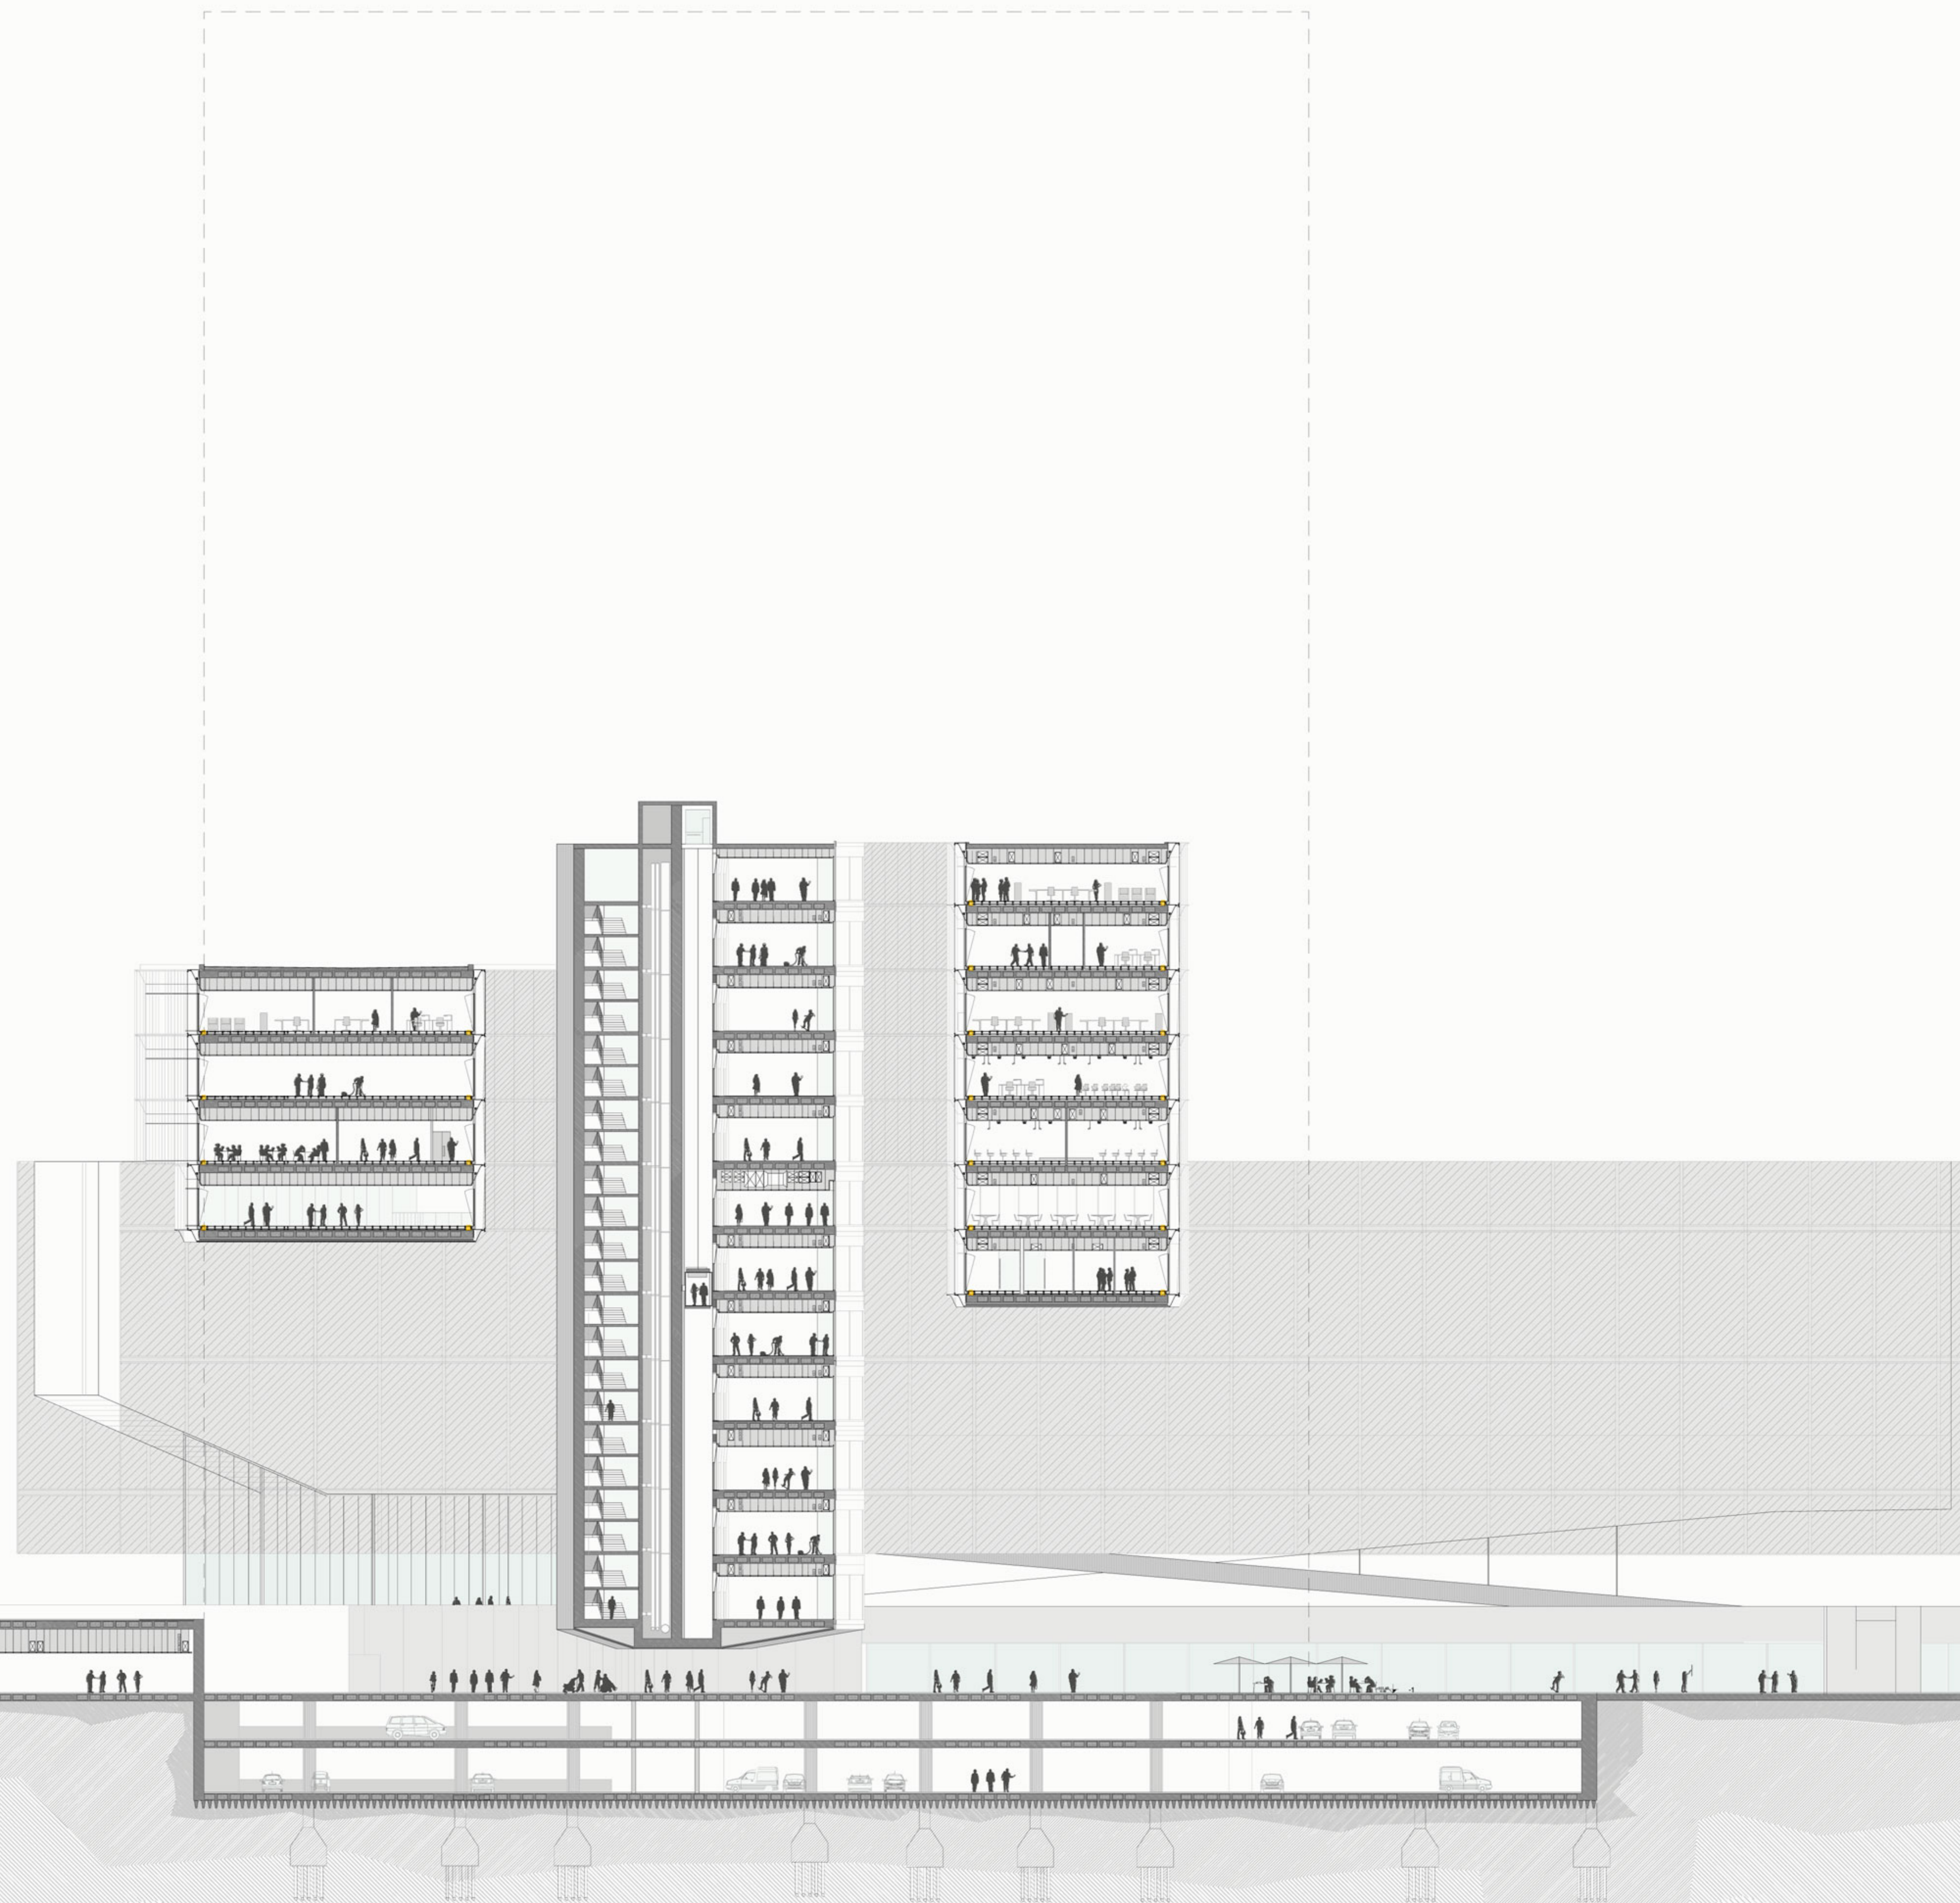

Panel: Secció longitudinal F-F'
 Escala: 1:300
 PROJECTE DE FI DE CARRERA JULIÀ,
 2008 E.T.S.A.Y.
 GABRIEL ORRIS DUVAL: autor