
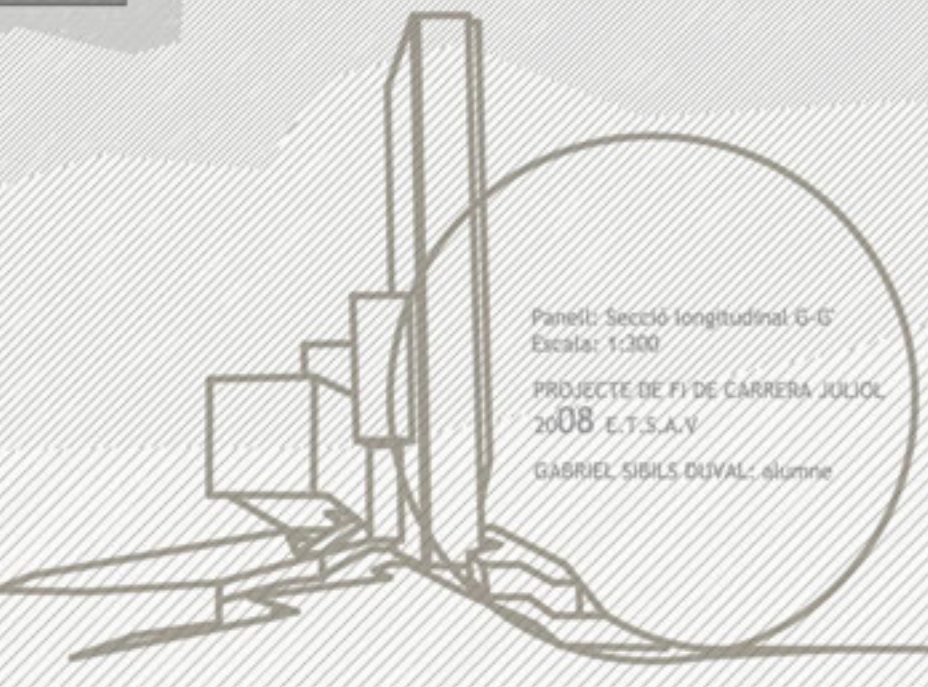
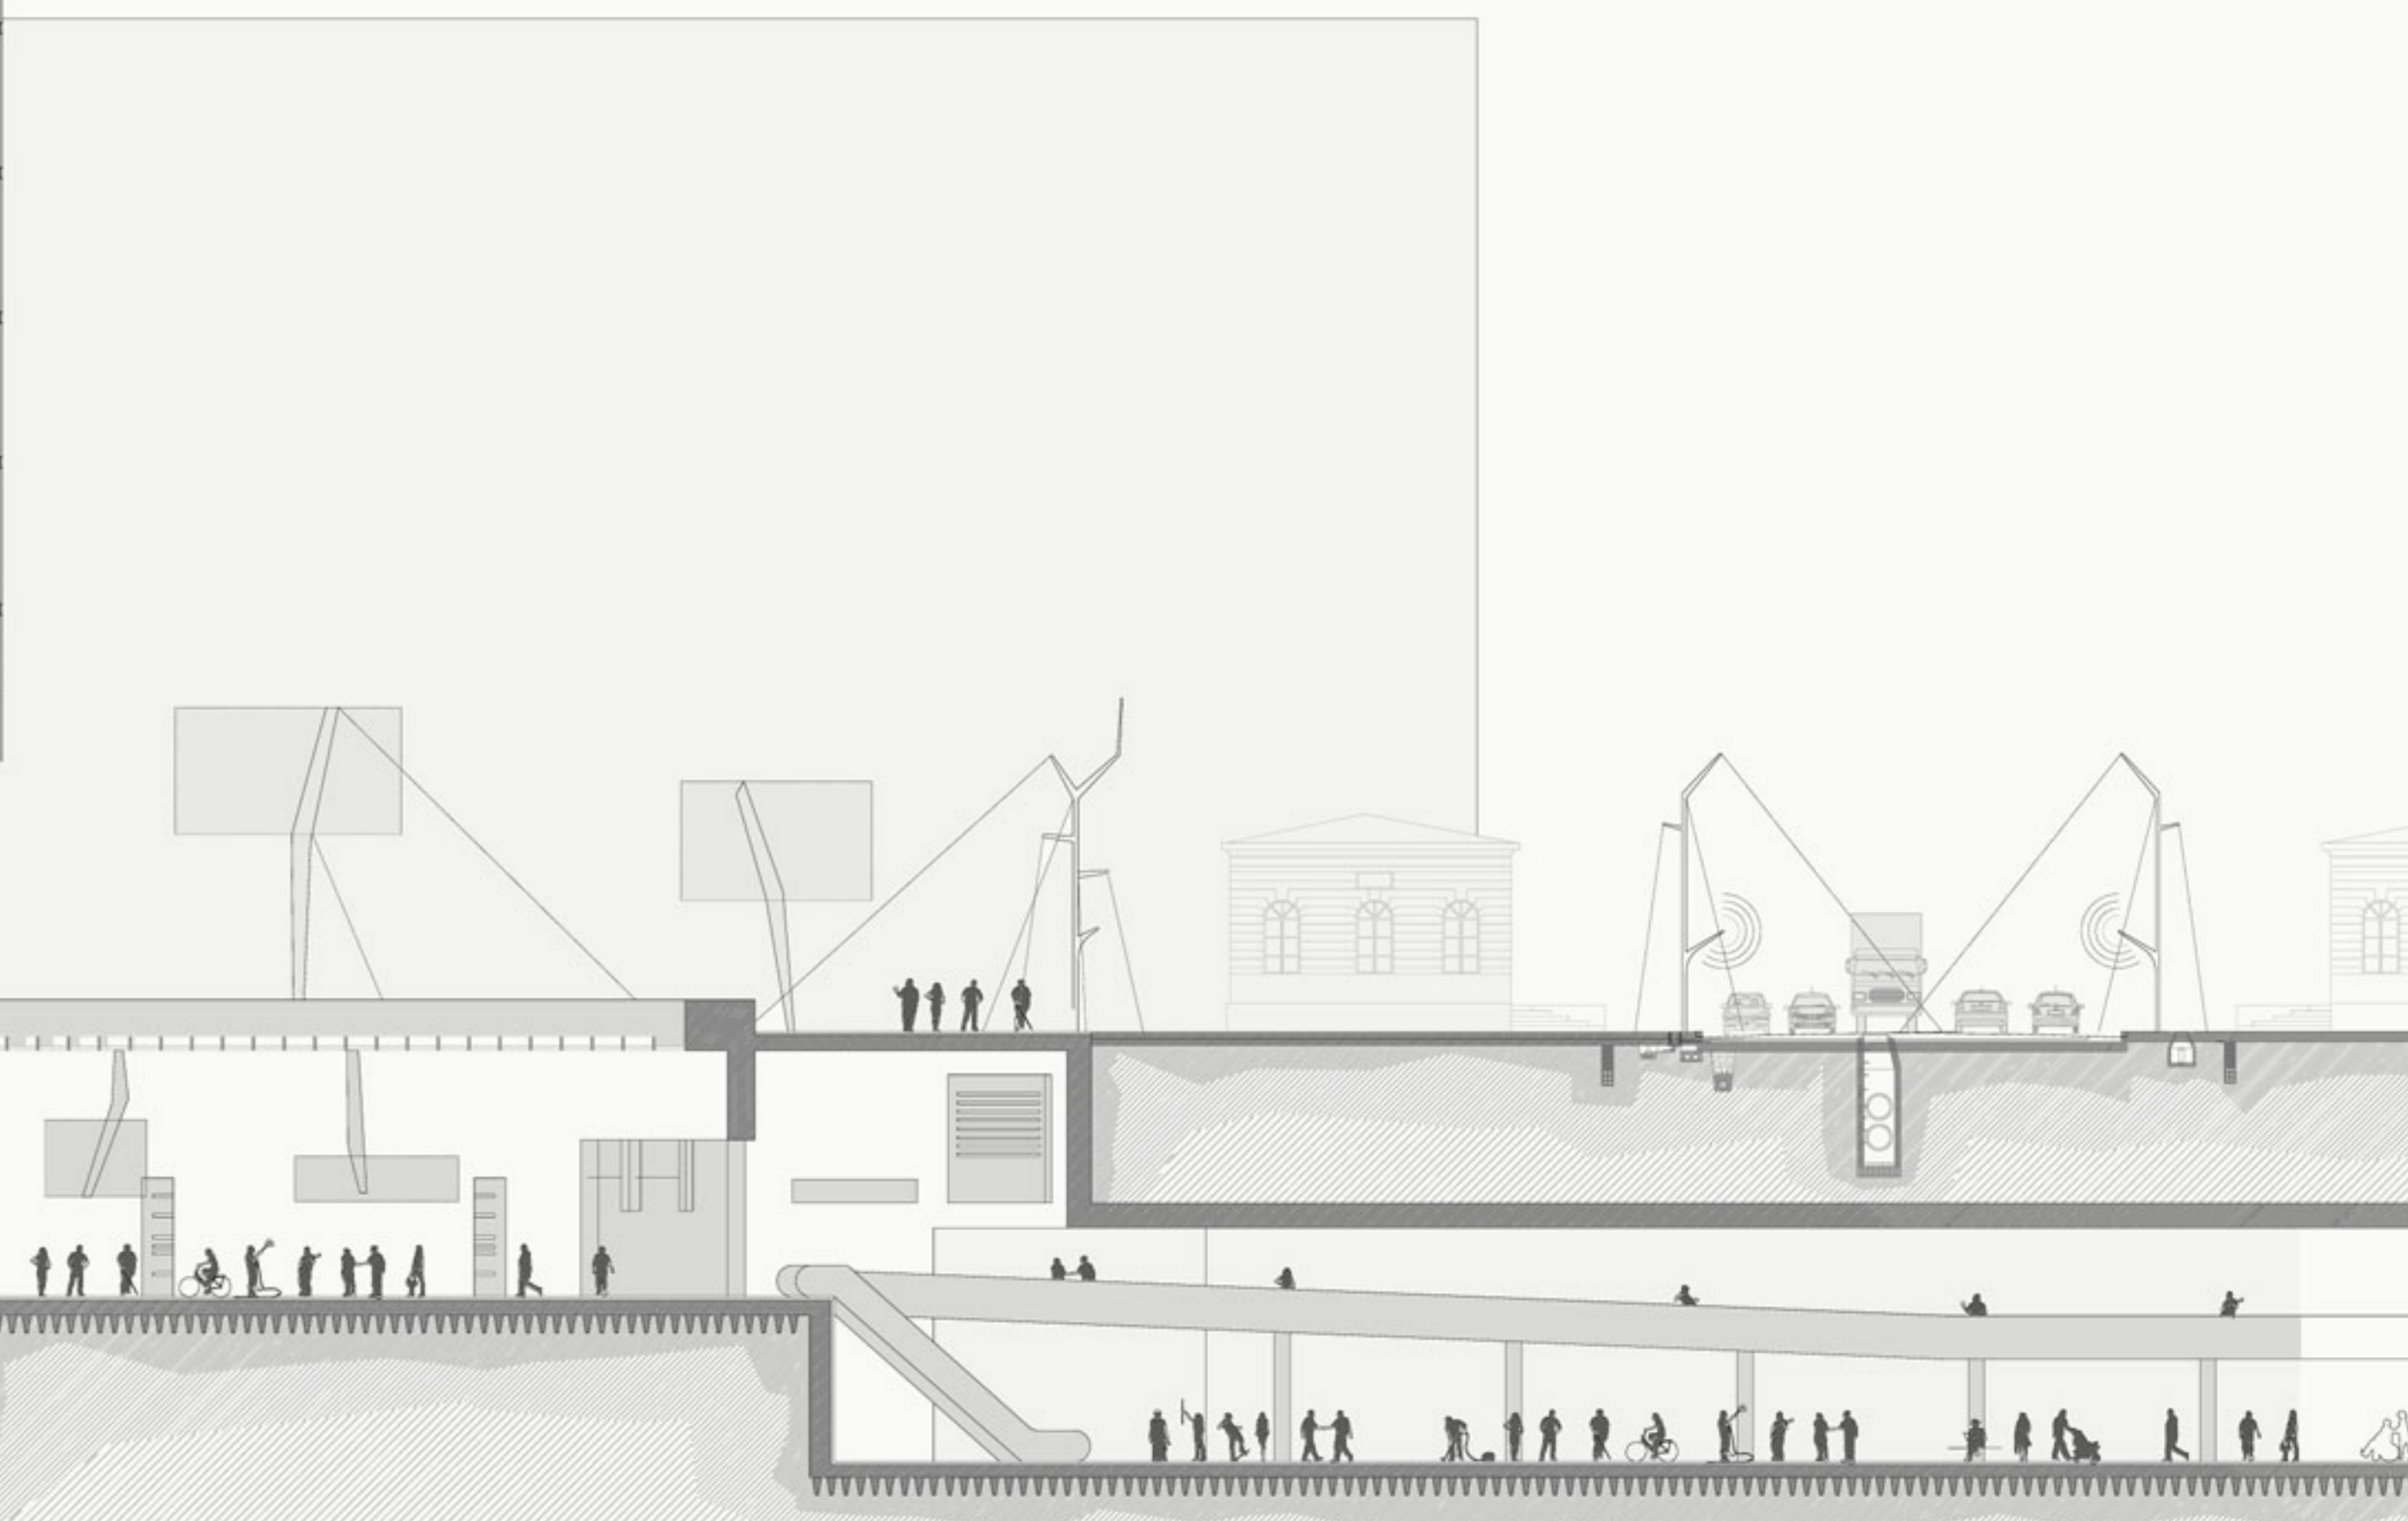


1 PLANTA	INSTAL.	+253.35	N 26	COTA DE CORDONCÍ EDIFICI PANTALLA
		+249.55	N 25	FO 01
7 PLANTES	HOTEL MIA	+244.50	N 24	HO 24
		+239.45	N 23	HO 23
		+234.40	N 22	HO 22
		+229.35	N 21	HO 21
		+224.3	N 20	HO 20
		+219.25	N 19	HO 19
		+214.20	N 18	HO 18
6 PLANTES	TALLERS DE CREACIÓ DE MODA • SEUS REPRESENTATIVES • VIVERS D'EMPRESSES	+209.15	N 17	TA 17
		+204.10	N 16	TA 16
		+193.05	N 15	TA 15
		+188.00	N 14	TA 14
		+182.95	N 13	TA 13
		+177.90	N 12	TA 12
2 PLANTES	SEUS EMPRESARIALS	+172.85	N 11	OF 11
		+167.80	N 10	OF10
3 PLANTES	ESCOLA DE MODA DE MILÀ	COTA DE CORDONCÍ EDIFICI PONT		
		+162.75	N 09	ESC 09
		+157.70	N 08	ESC 08
5 PLANTA	SHOWROOMS • SALLES POLIVALENTS	+152.65	N 07	ESC 07
		+147.60	N 06	REST 06
		+142.55	N 05	OF_MIA 05
		+137.50	N 04	SHW 04
		+132.45	N 03	SHW 03
1 PLANTA	RESTAURANT HOTEL	+127.40	N 02	SHW 02
		+122.35	N 01	R.HO 01
2 PLANTA	ESPAL COMERCIAL	+117.30	N 00	AC 00
		+112.30	N -1	AC 00
	APARCAMENT	+104.30	N -2	AP 02

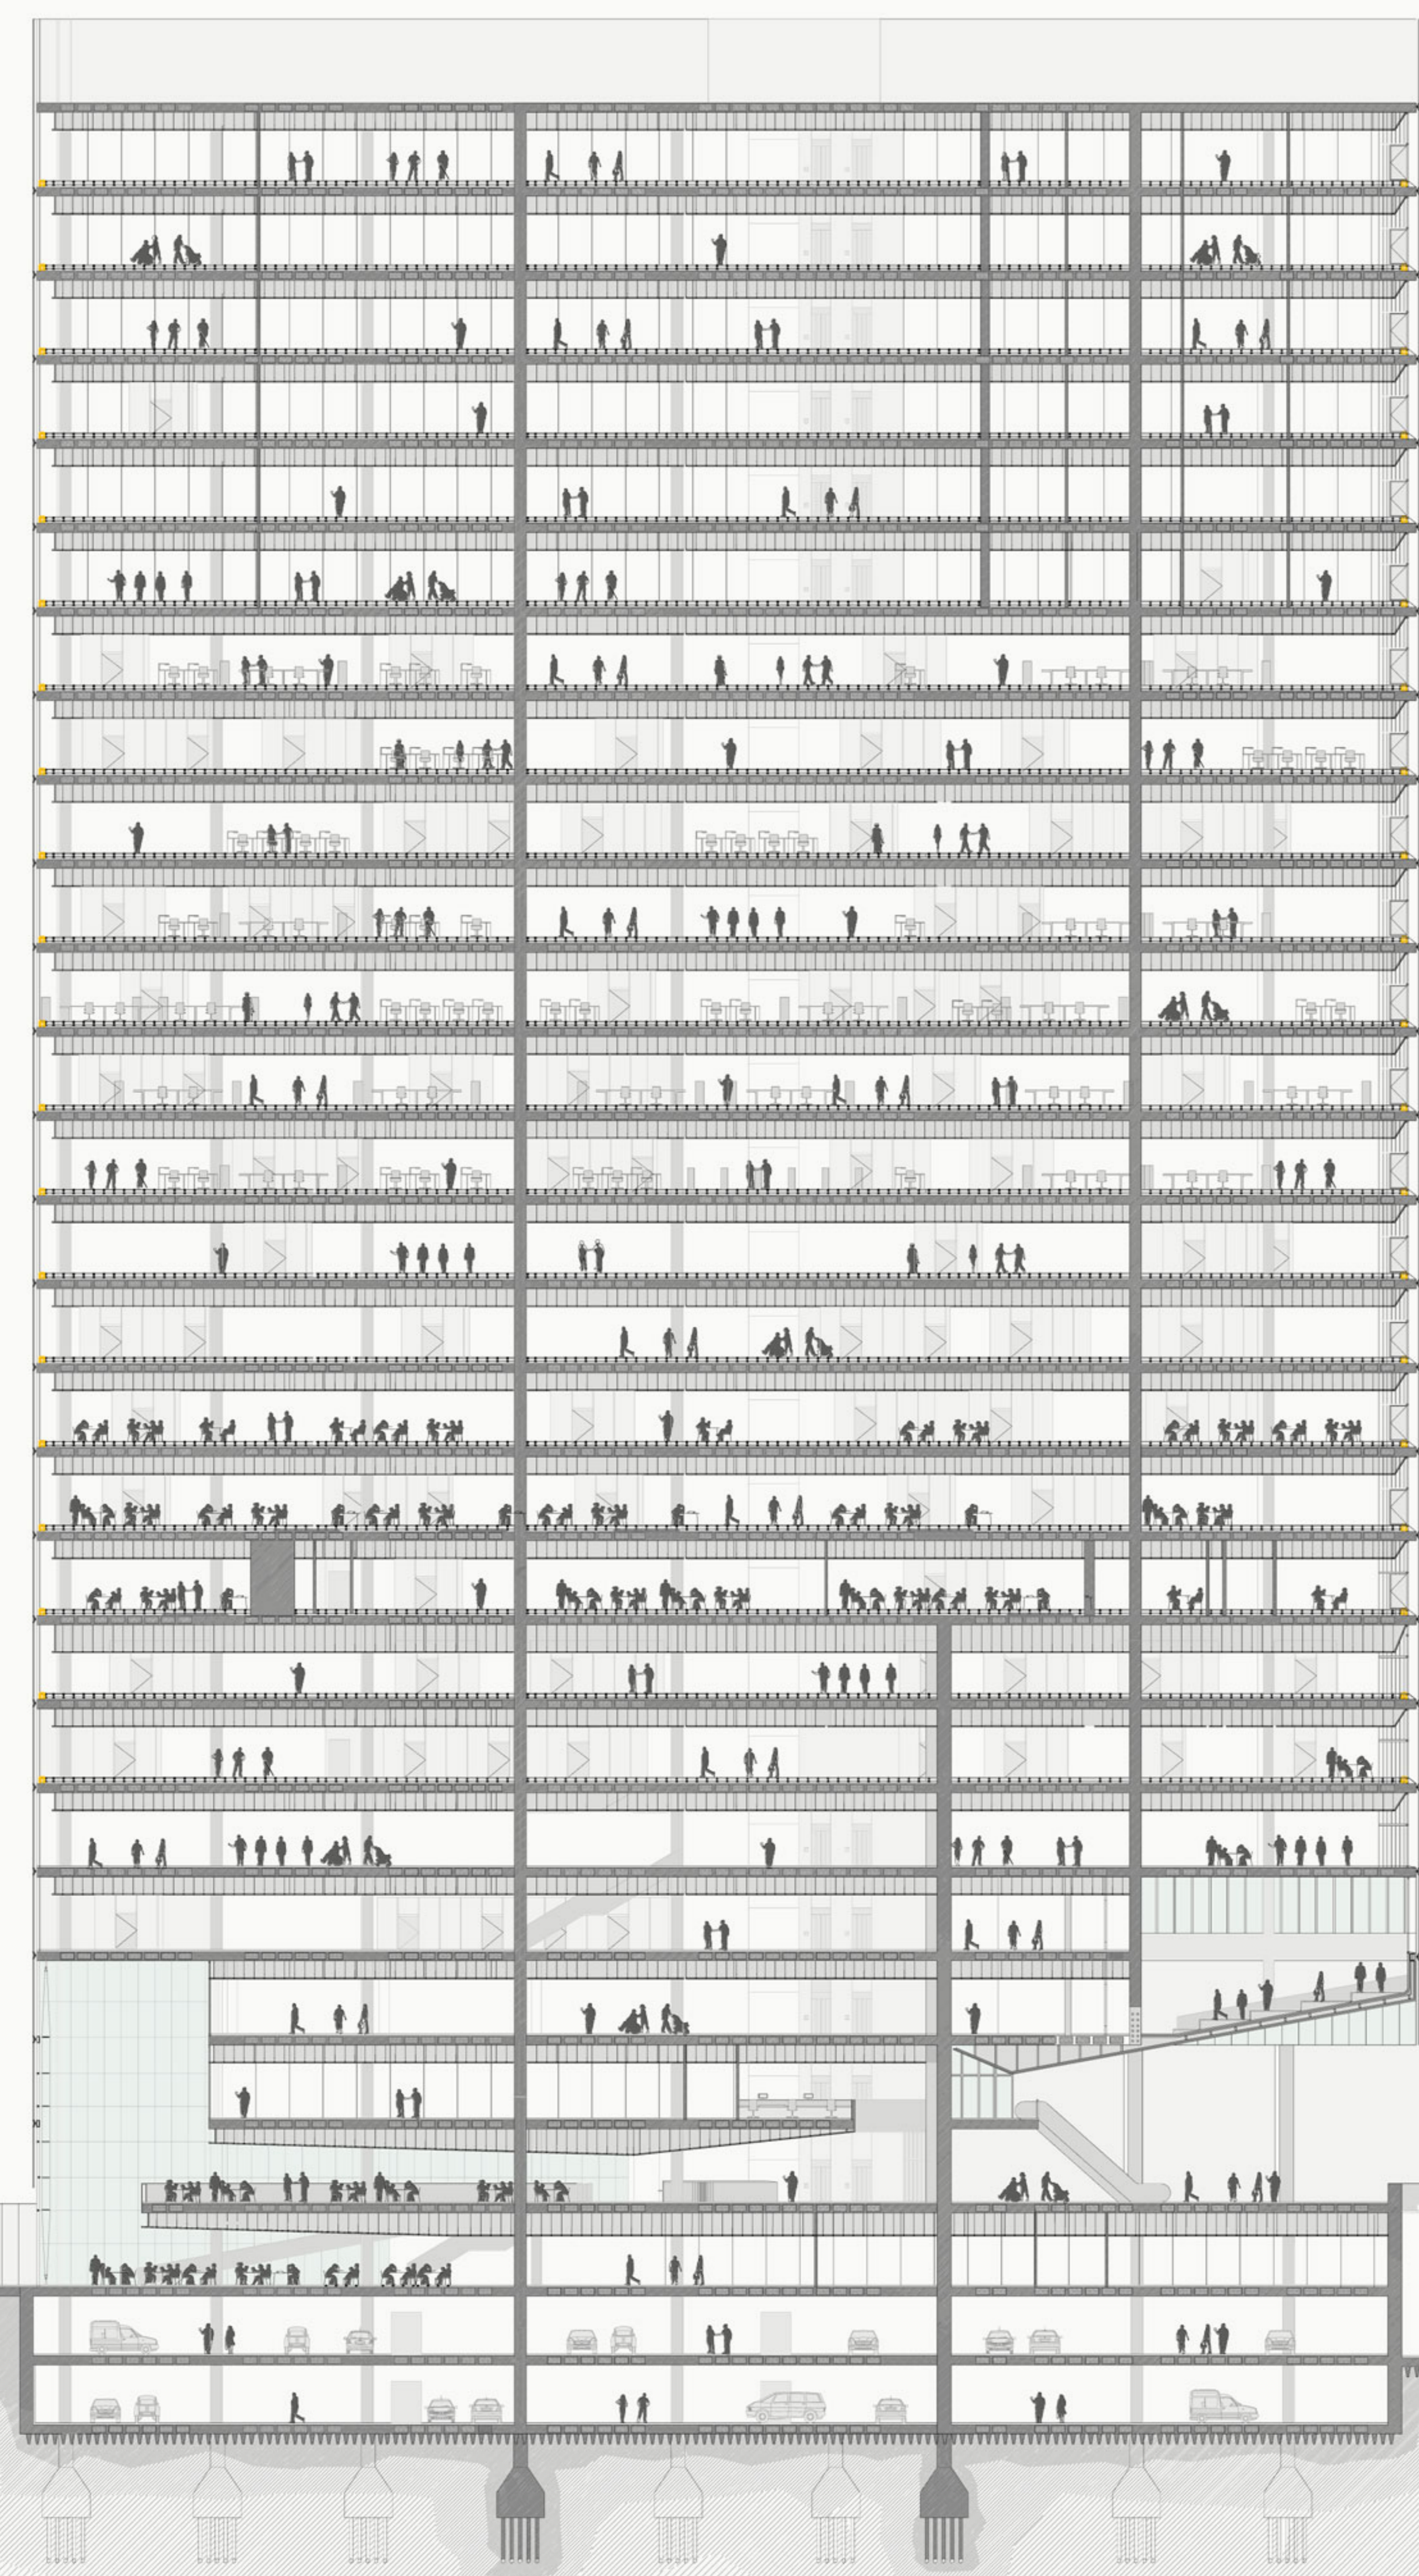

Planell: Secció longitudinal G-II
 Escala: 1:500
 PROJECTE DE PI DE CARRERA JULIO
 2020 C.T.S.A.Y
 GABRIEL VIRALI DEVAL - SUMMO