


E 1/200

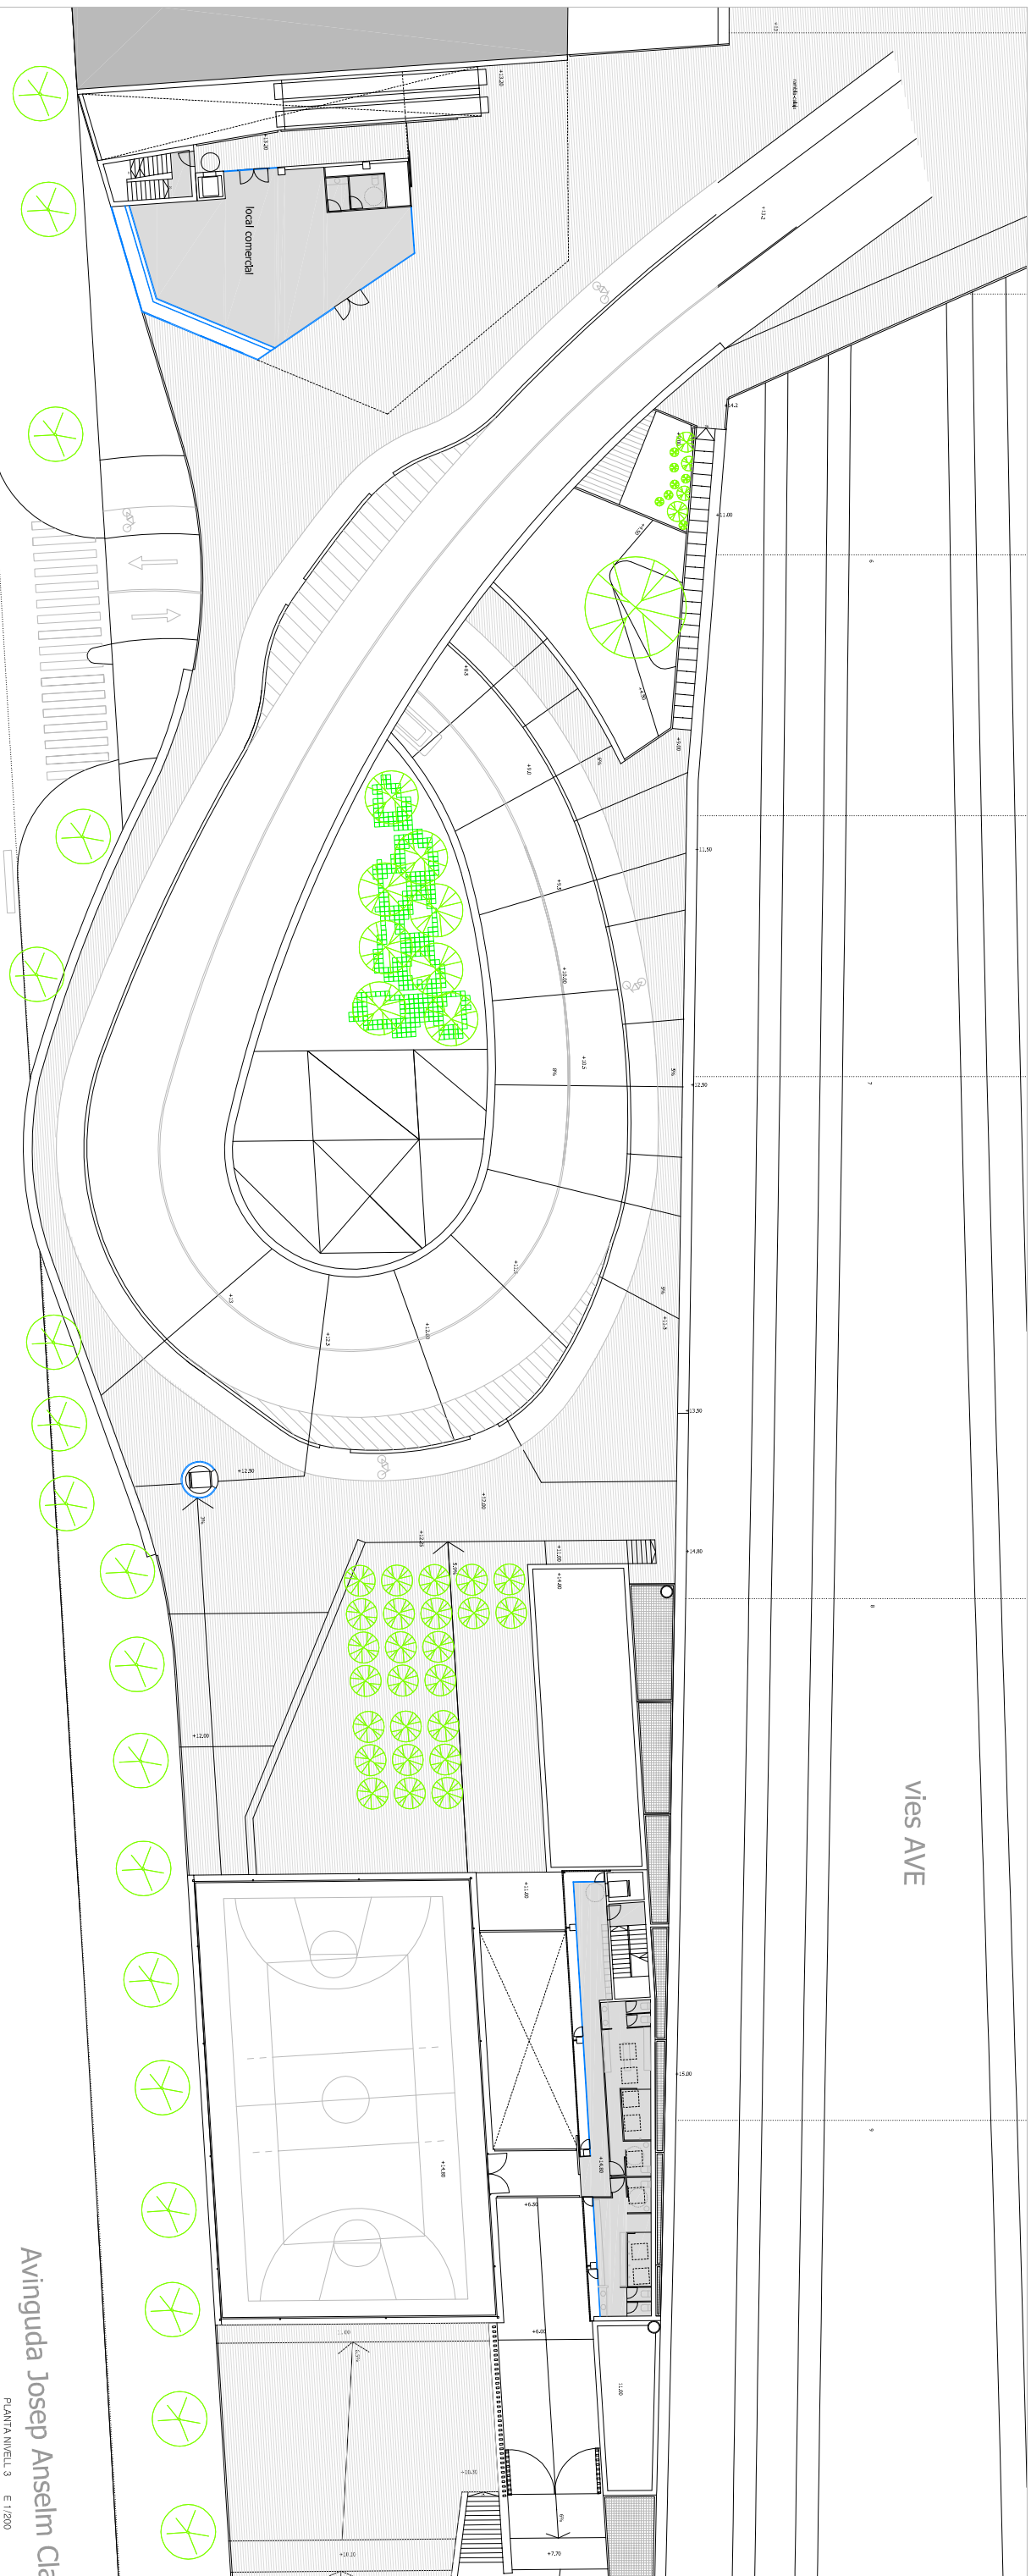

Avinguda Josep Anselm Clav
 PLANTA NIVELL 3 E 1/200