



SECCIÓ A-A' e1.150

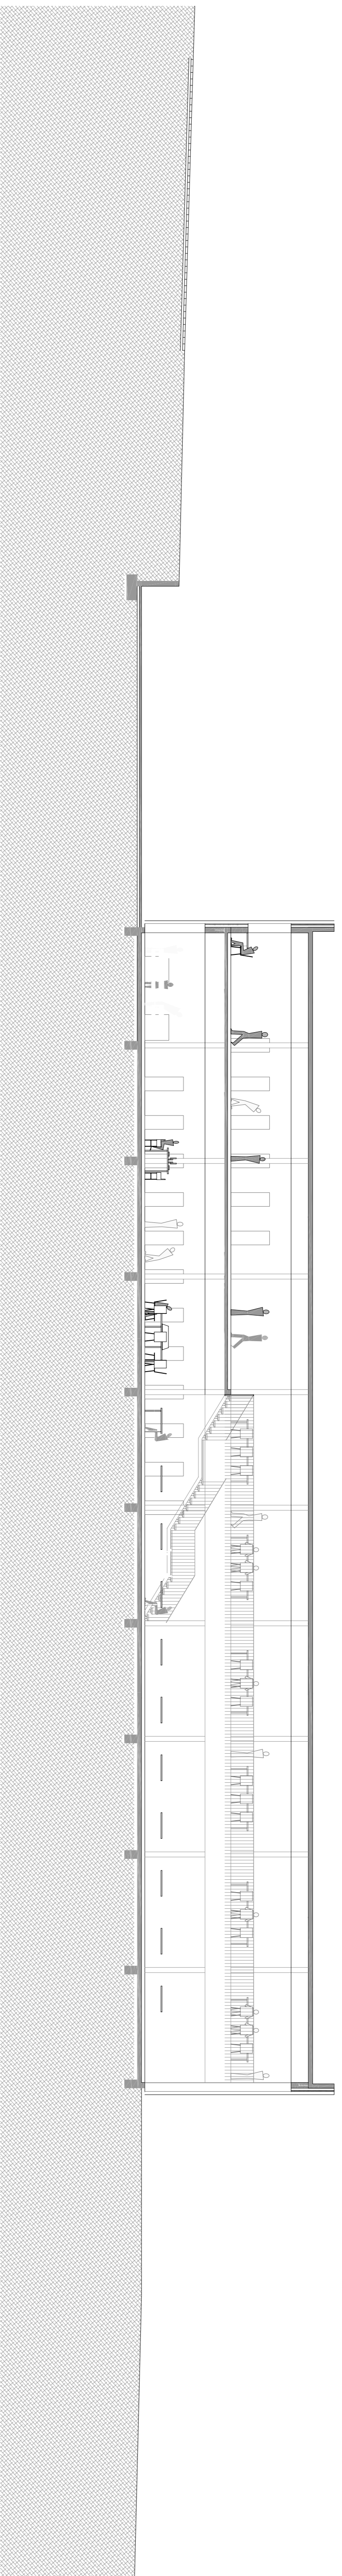

SECCIÓ B-B' e1.150

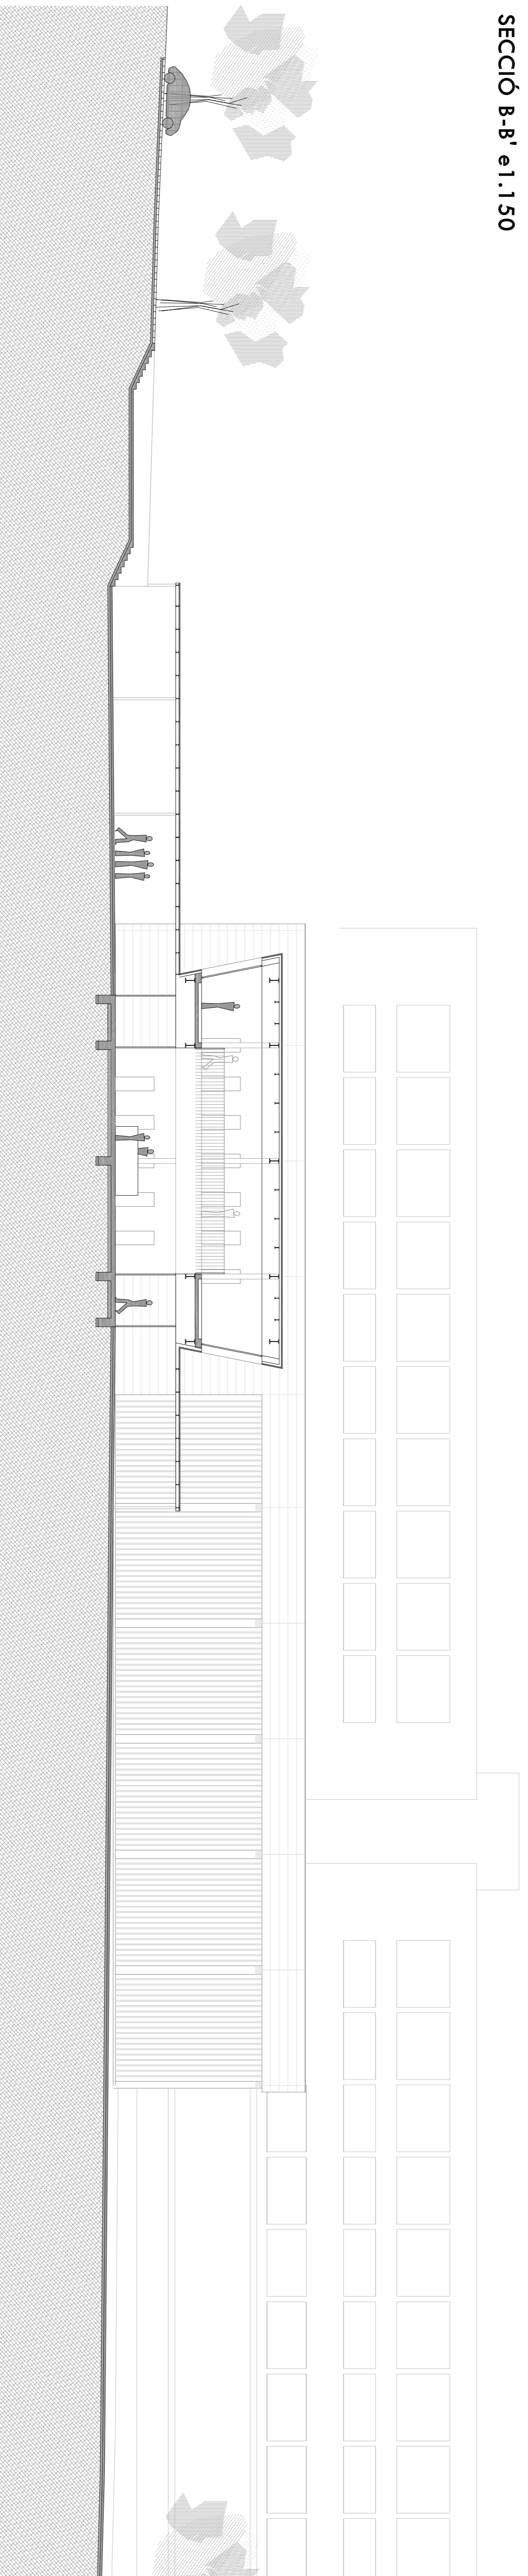

SECCIÓ F-F' e1.150

