


A9

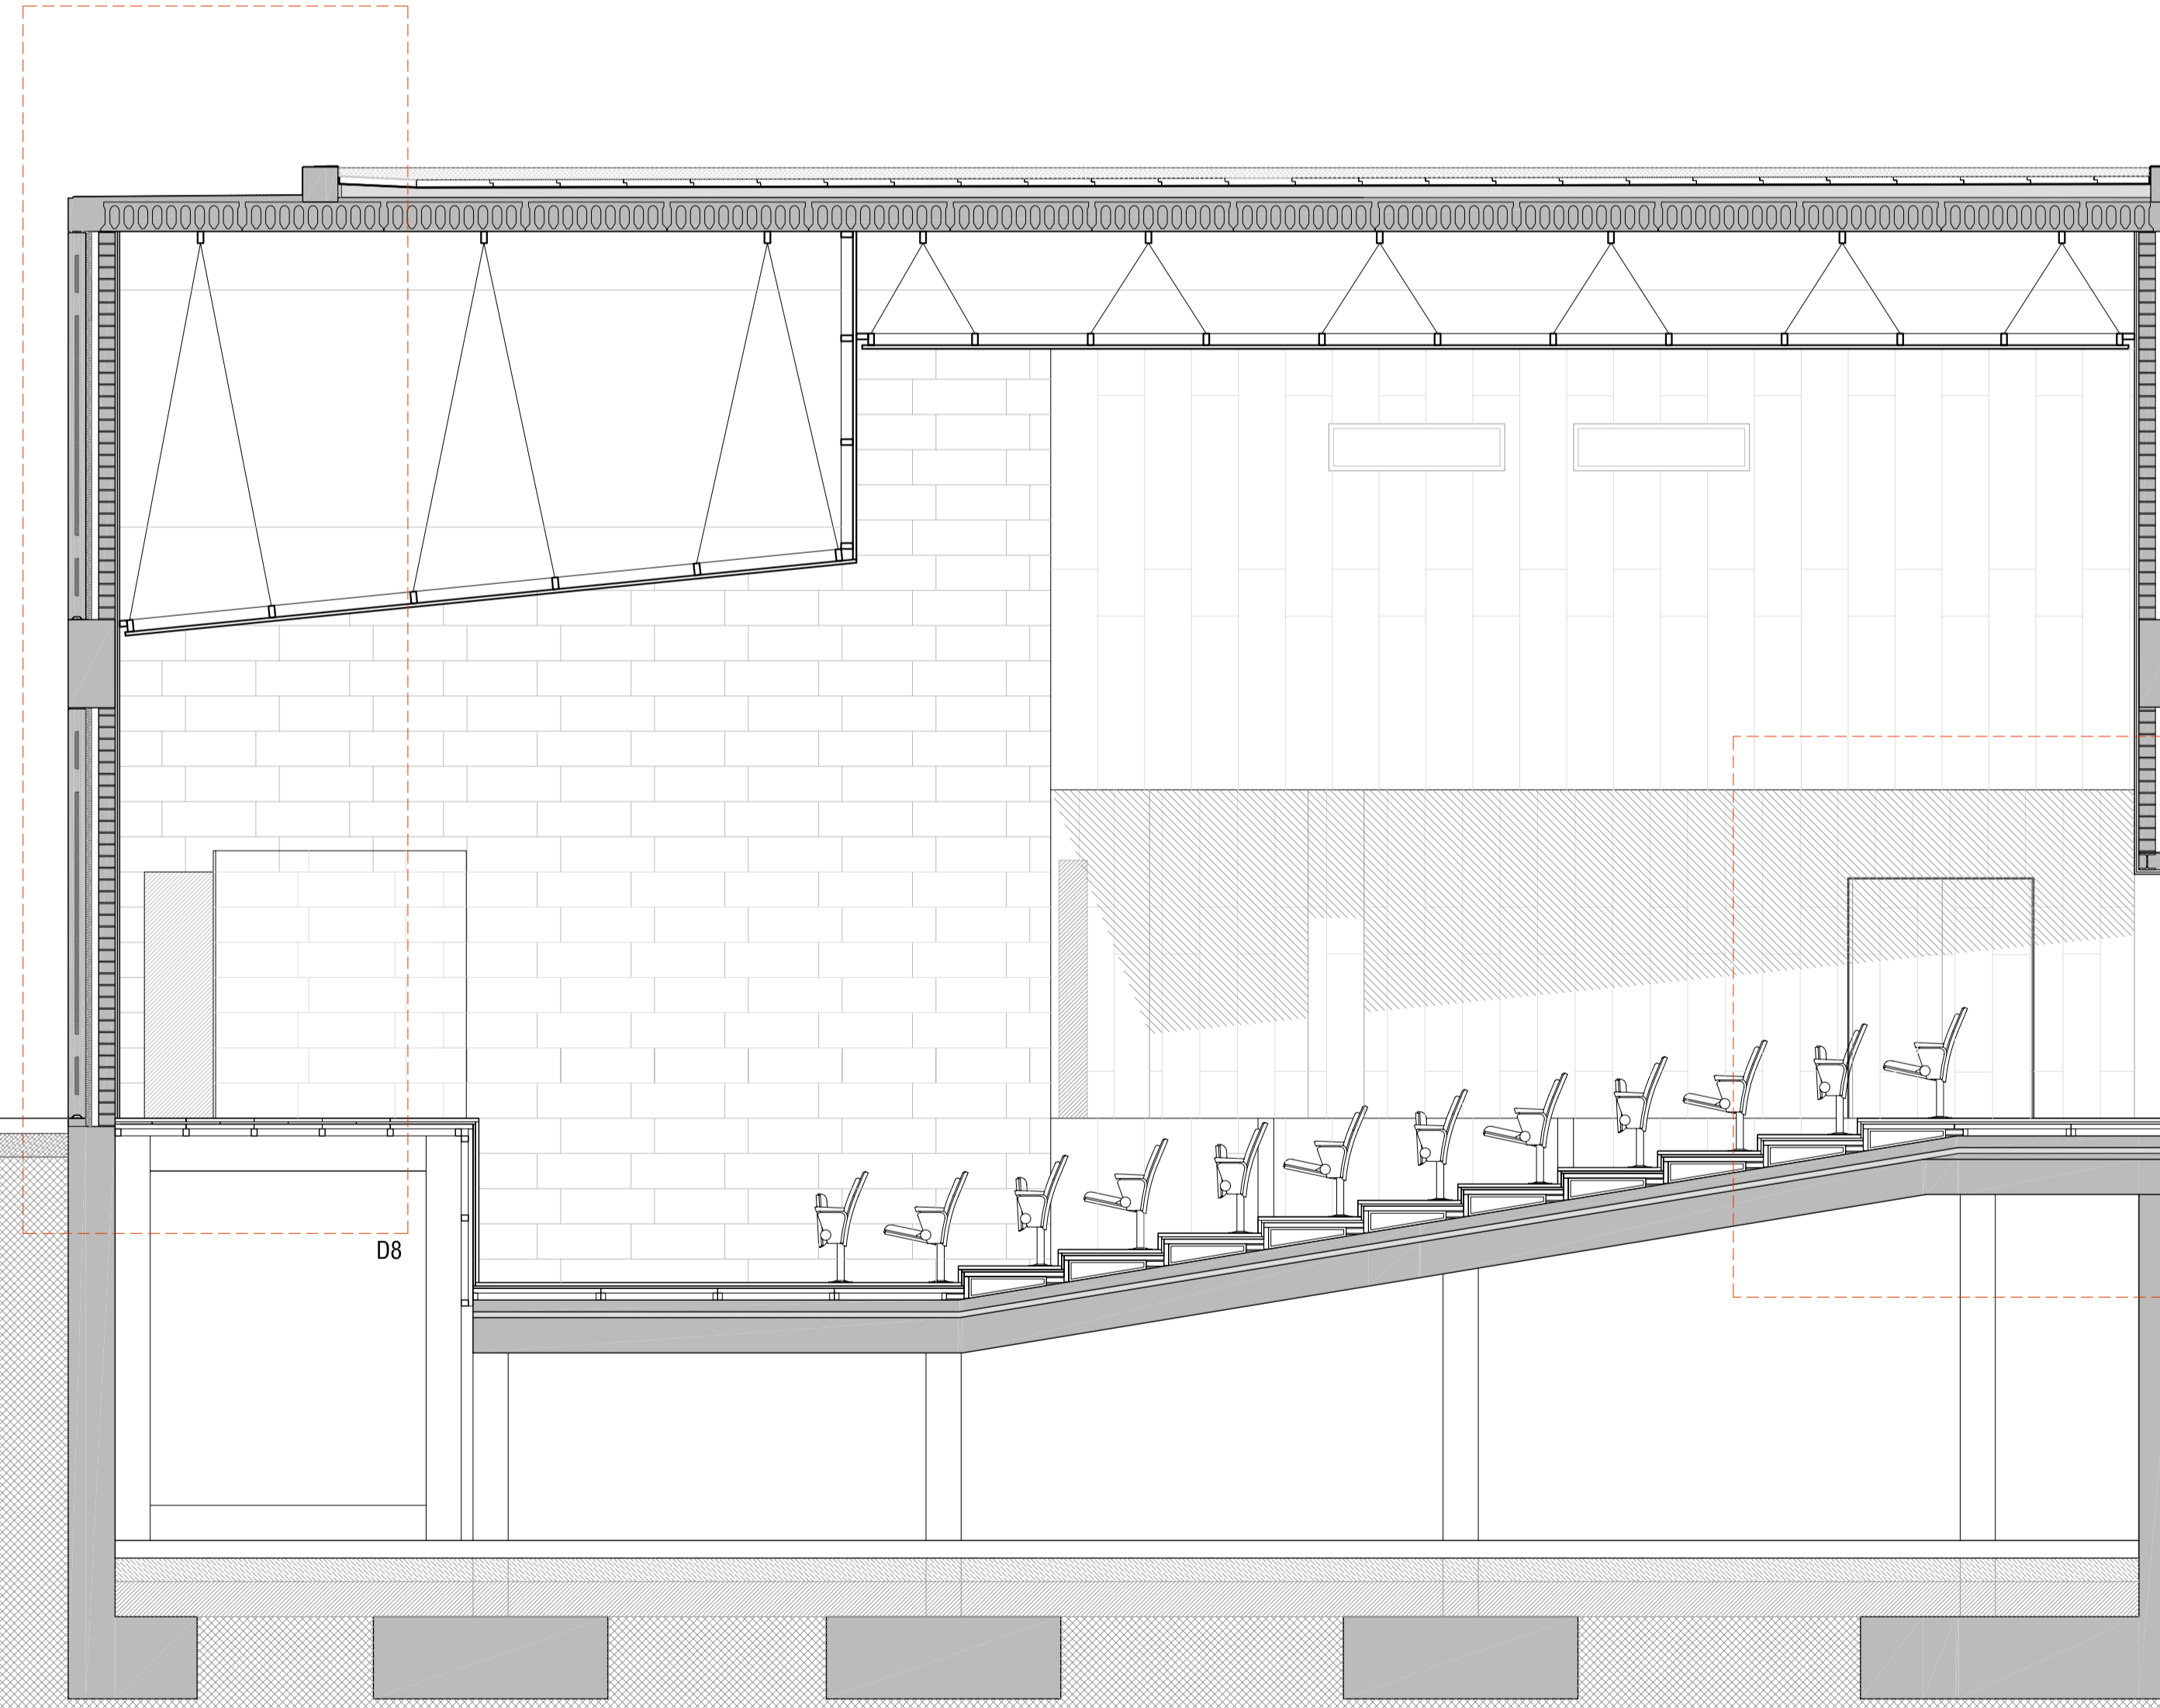

D8

D9

SECCIÓ A9 1/50