


FORJAT SOSTRE P2

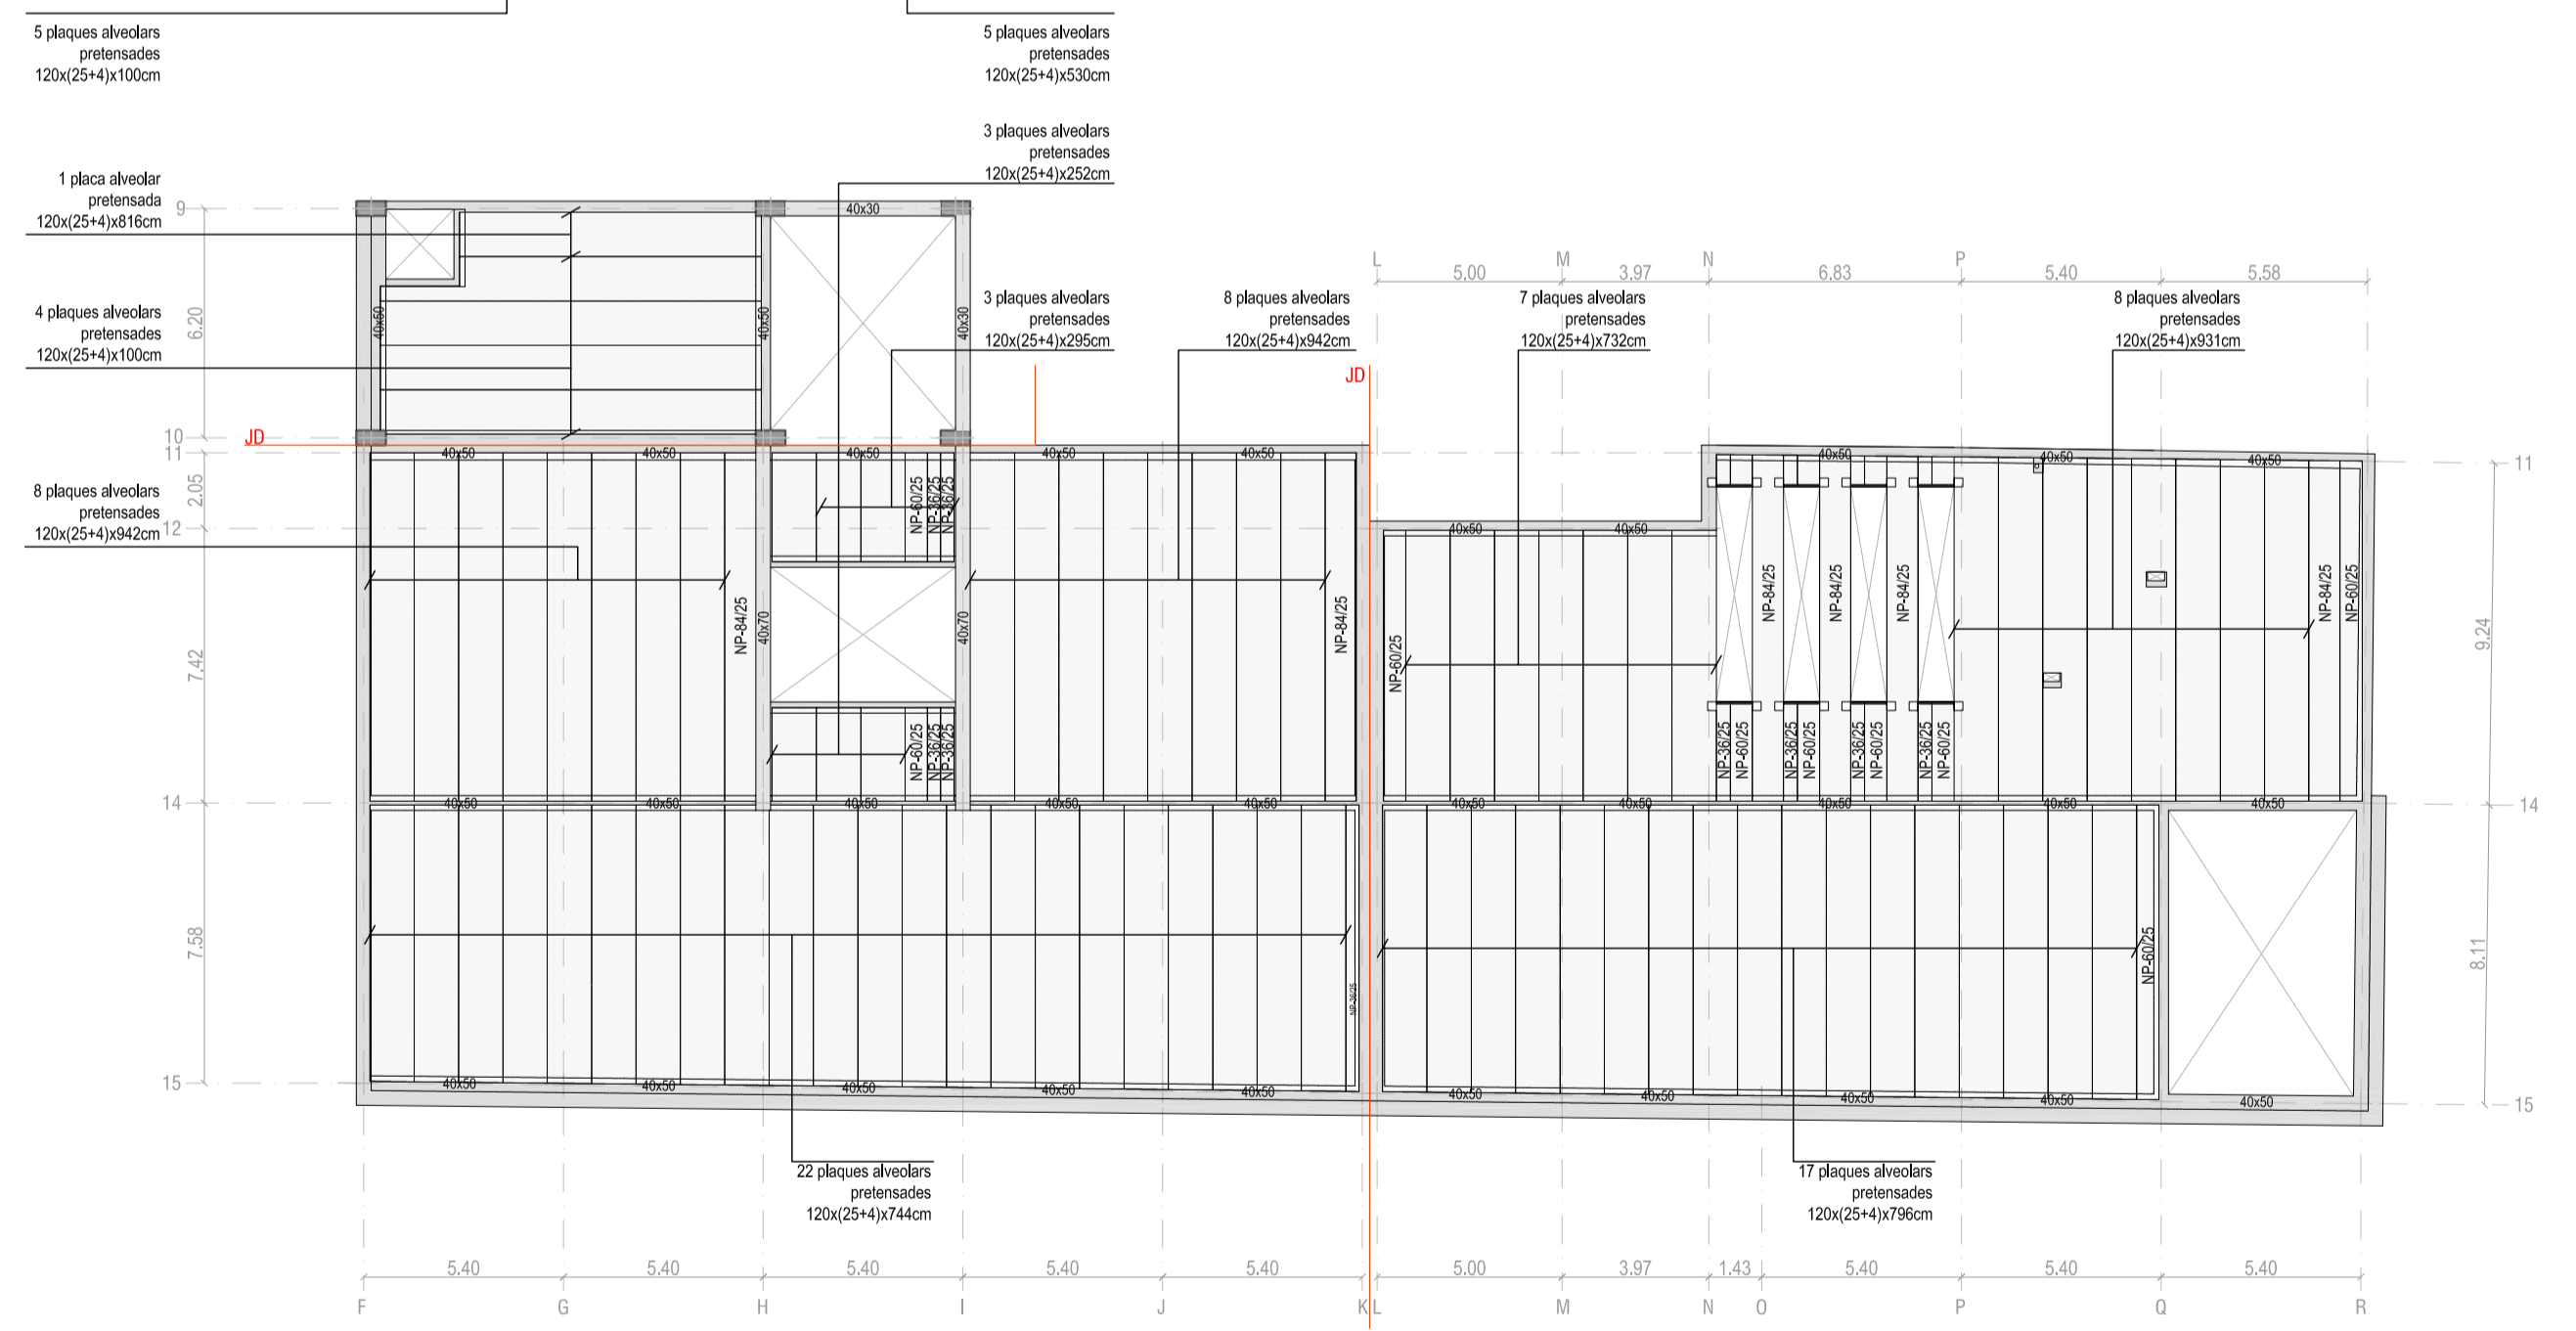

FORJAT SOSTRE P3

