



QUADRE DE PILARS DELS PÒRTICS 1, 2 i 3

	M1=M2 P19=P20	P10=P11	P12	P17	P18	P42=P39	P40	P41
01								
02								
Sostre 1
Sostre 2
Sostre 3
Sostre 4
Fundamentació

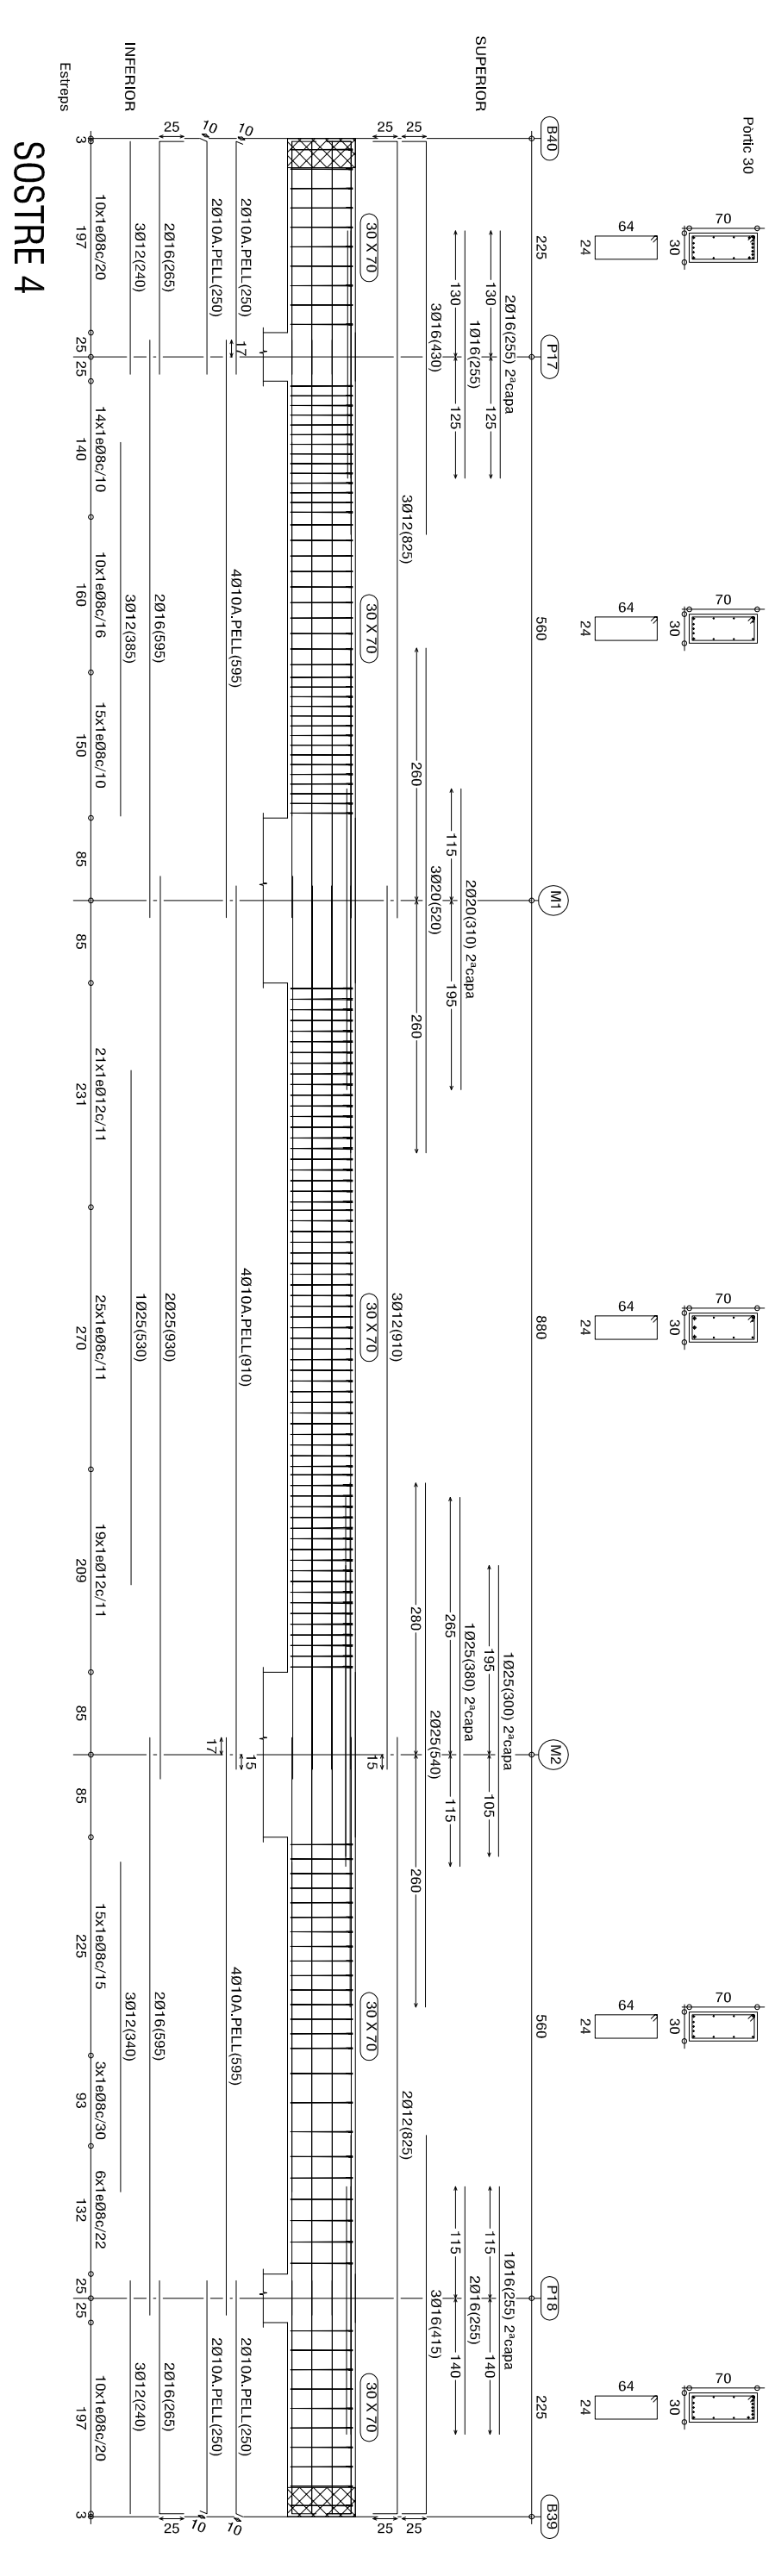


SOSTRE 4

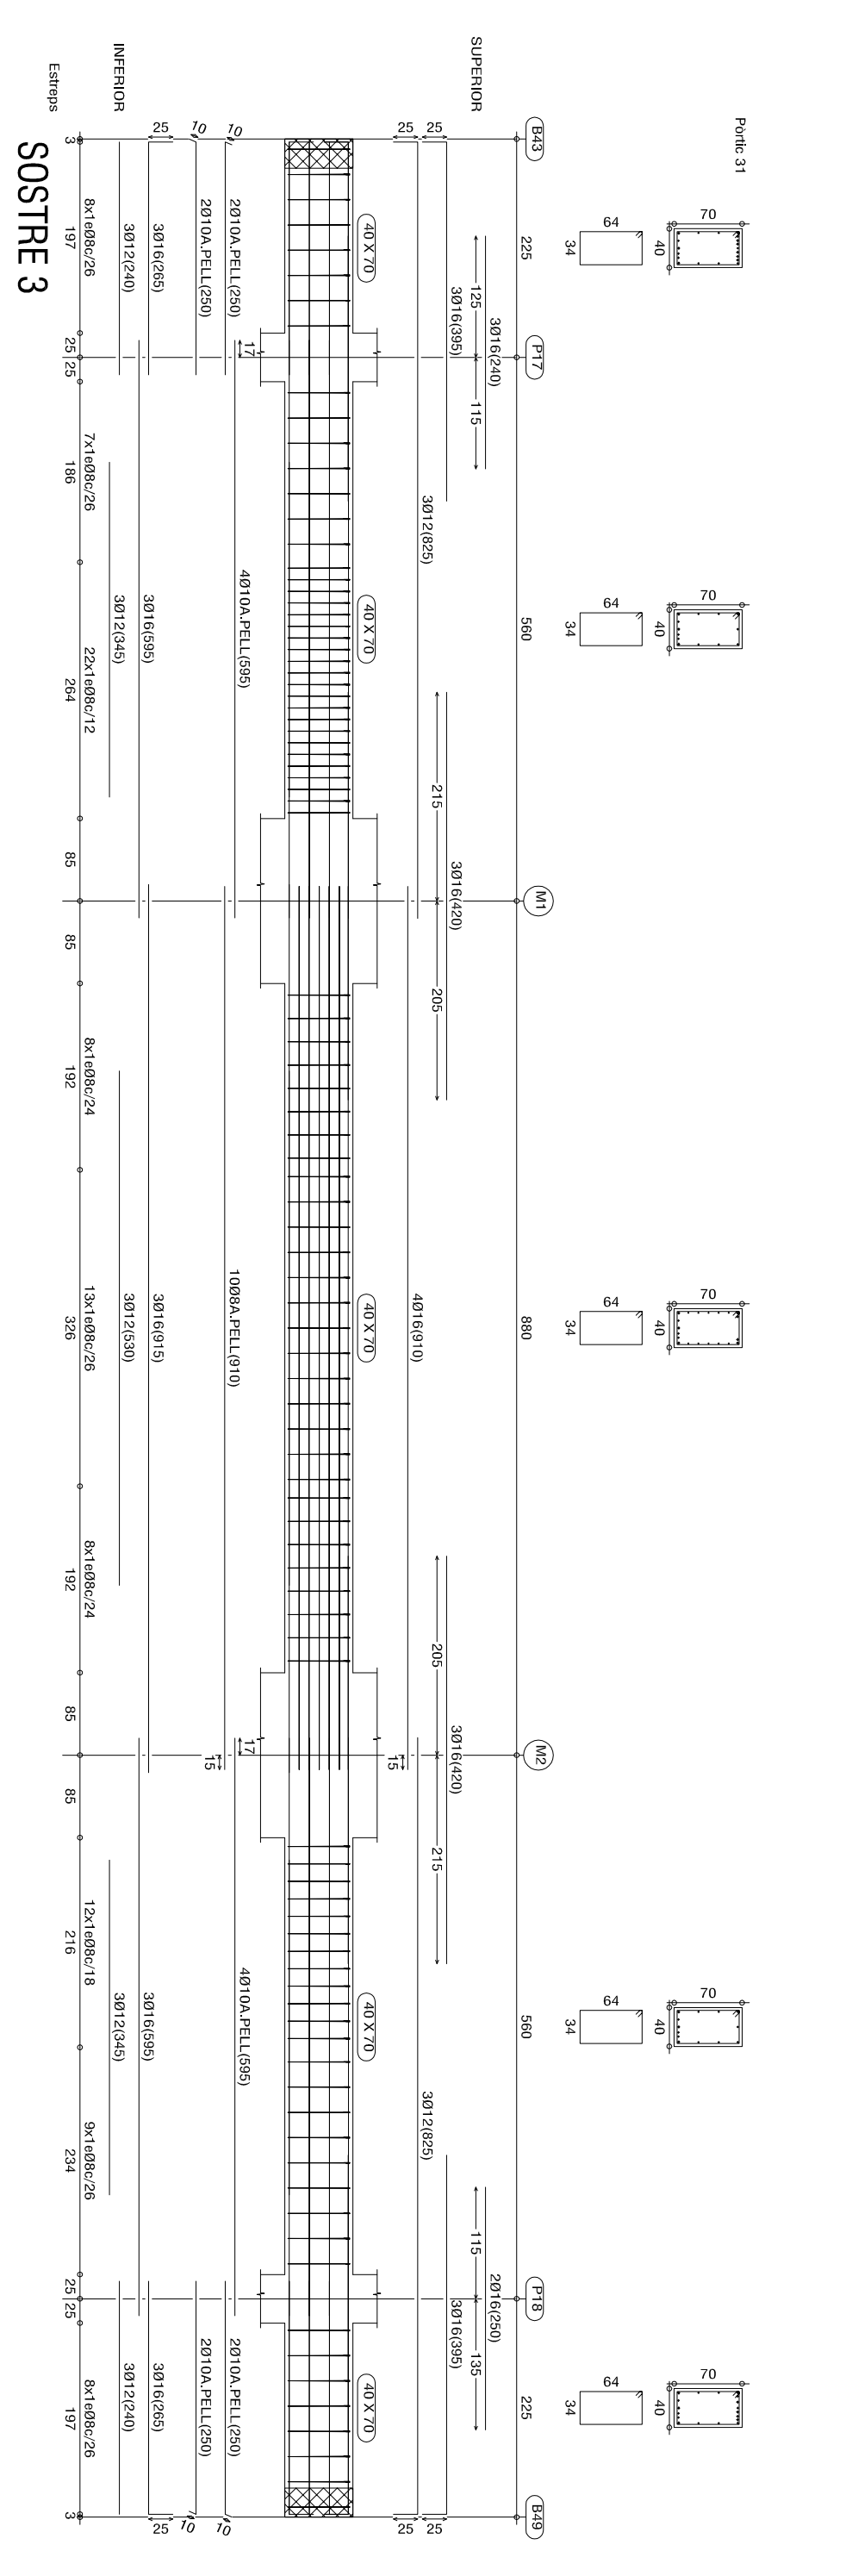

SOSTRE 3

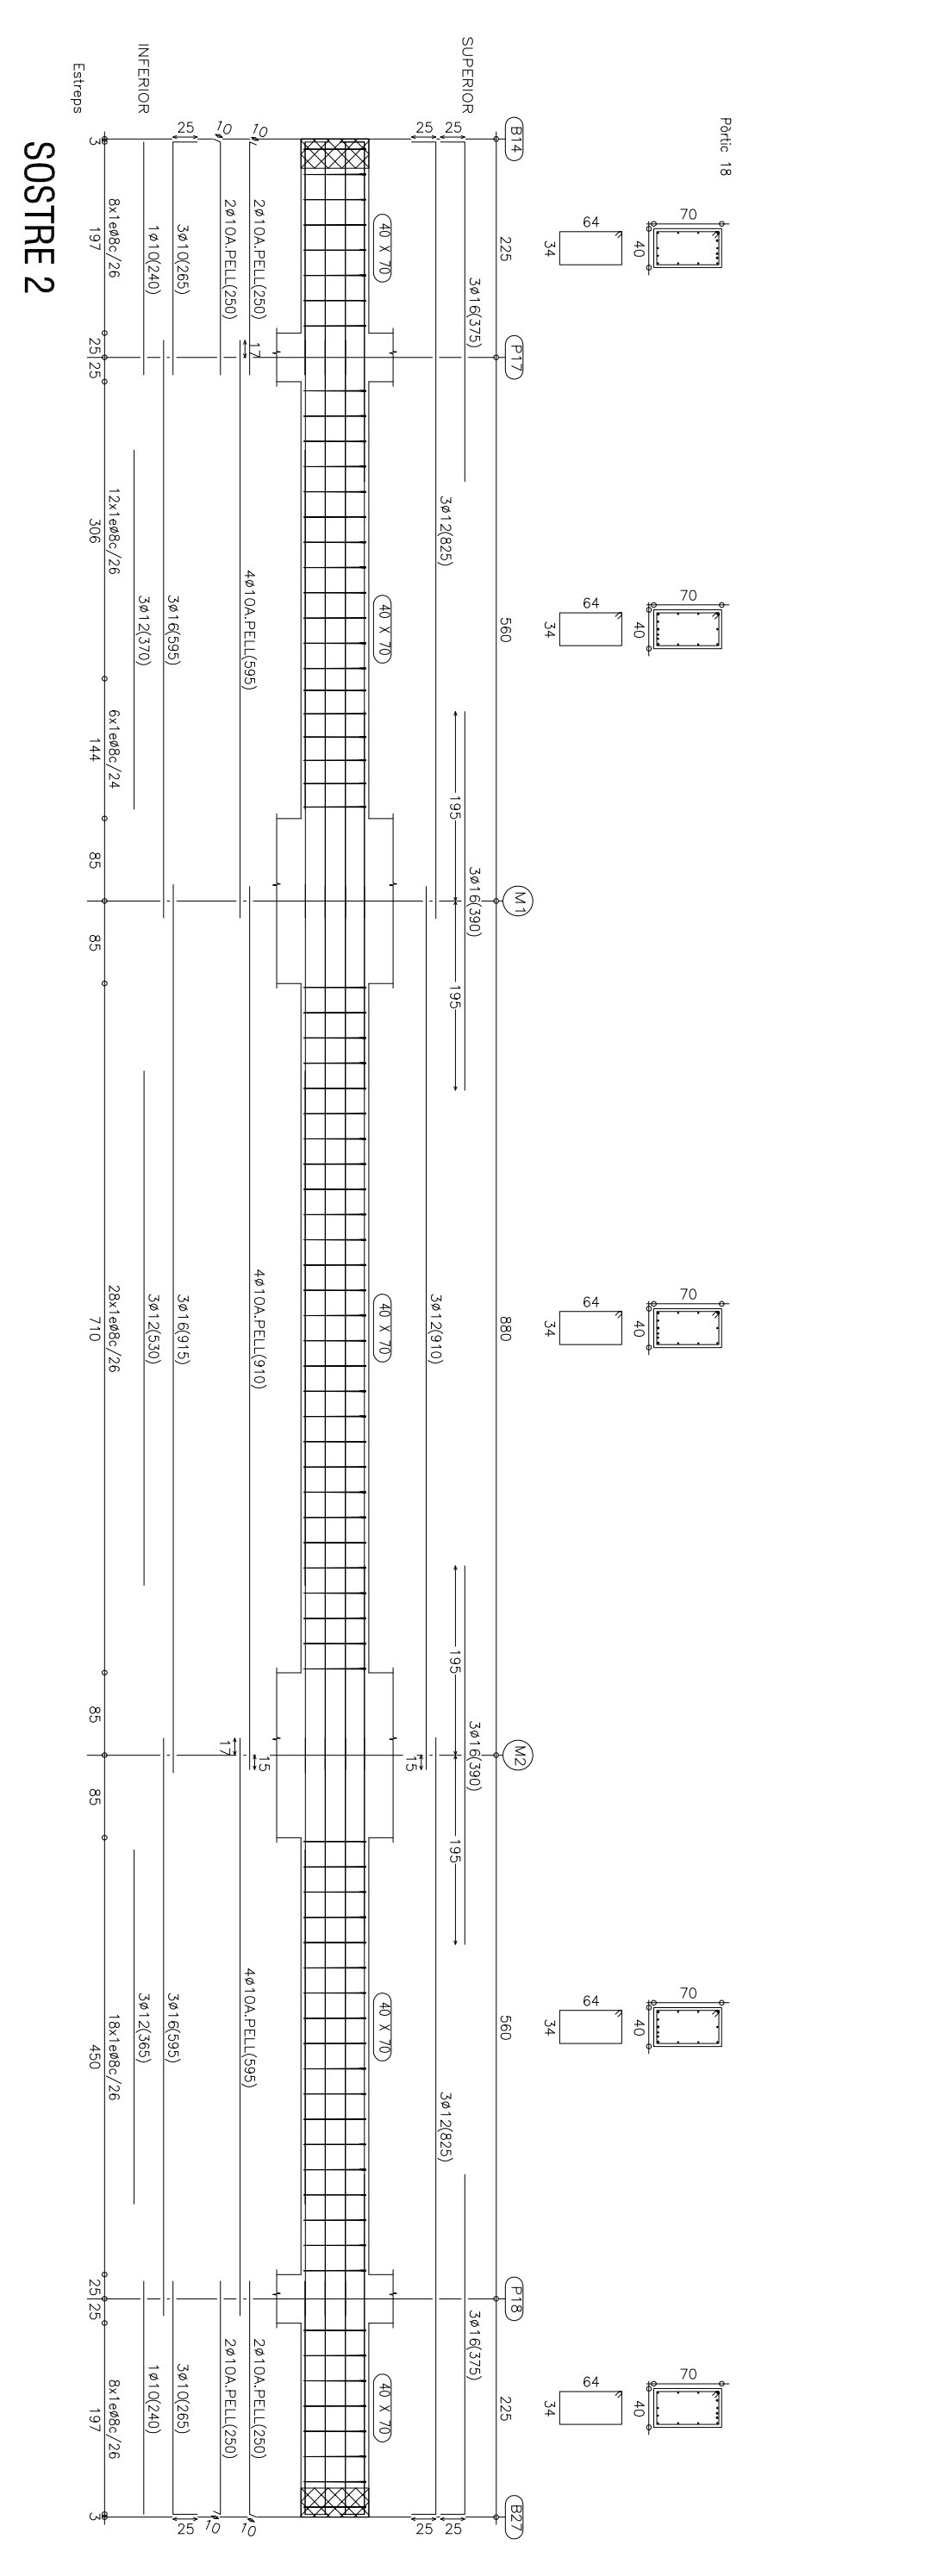

SOSTRE 2

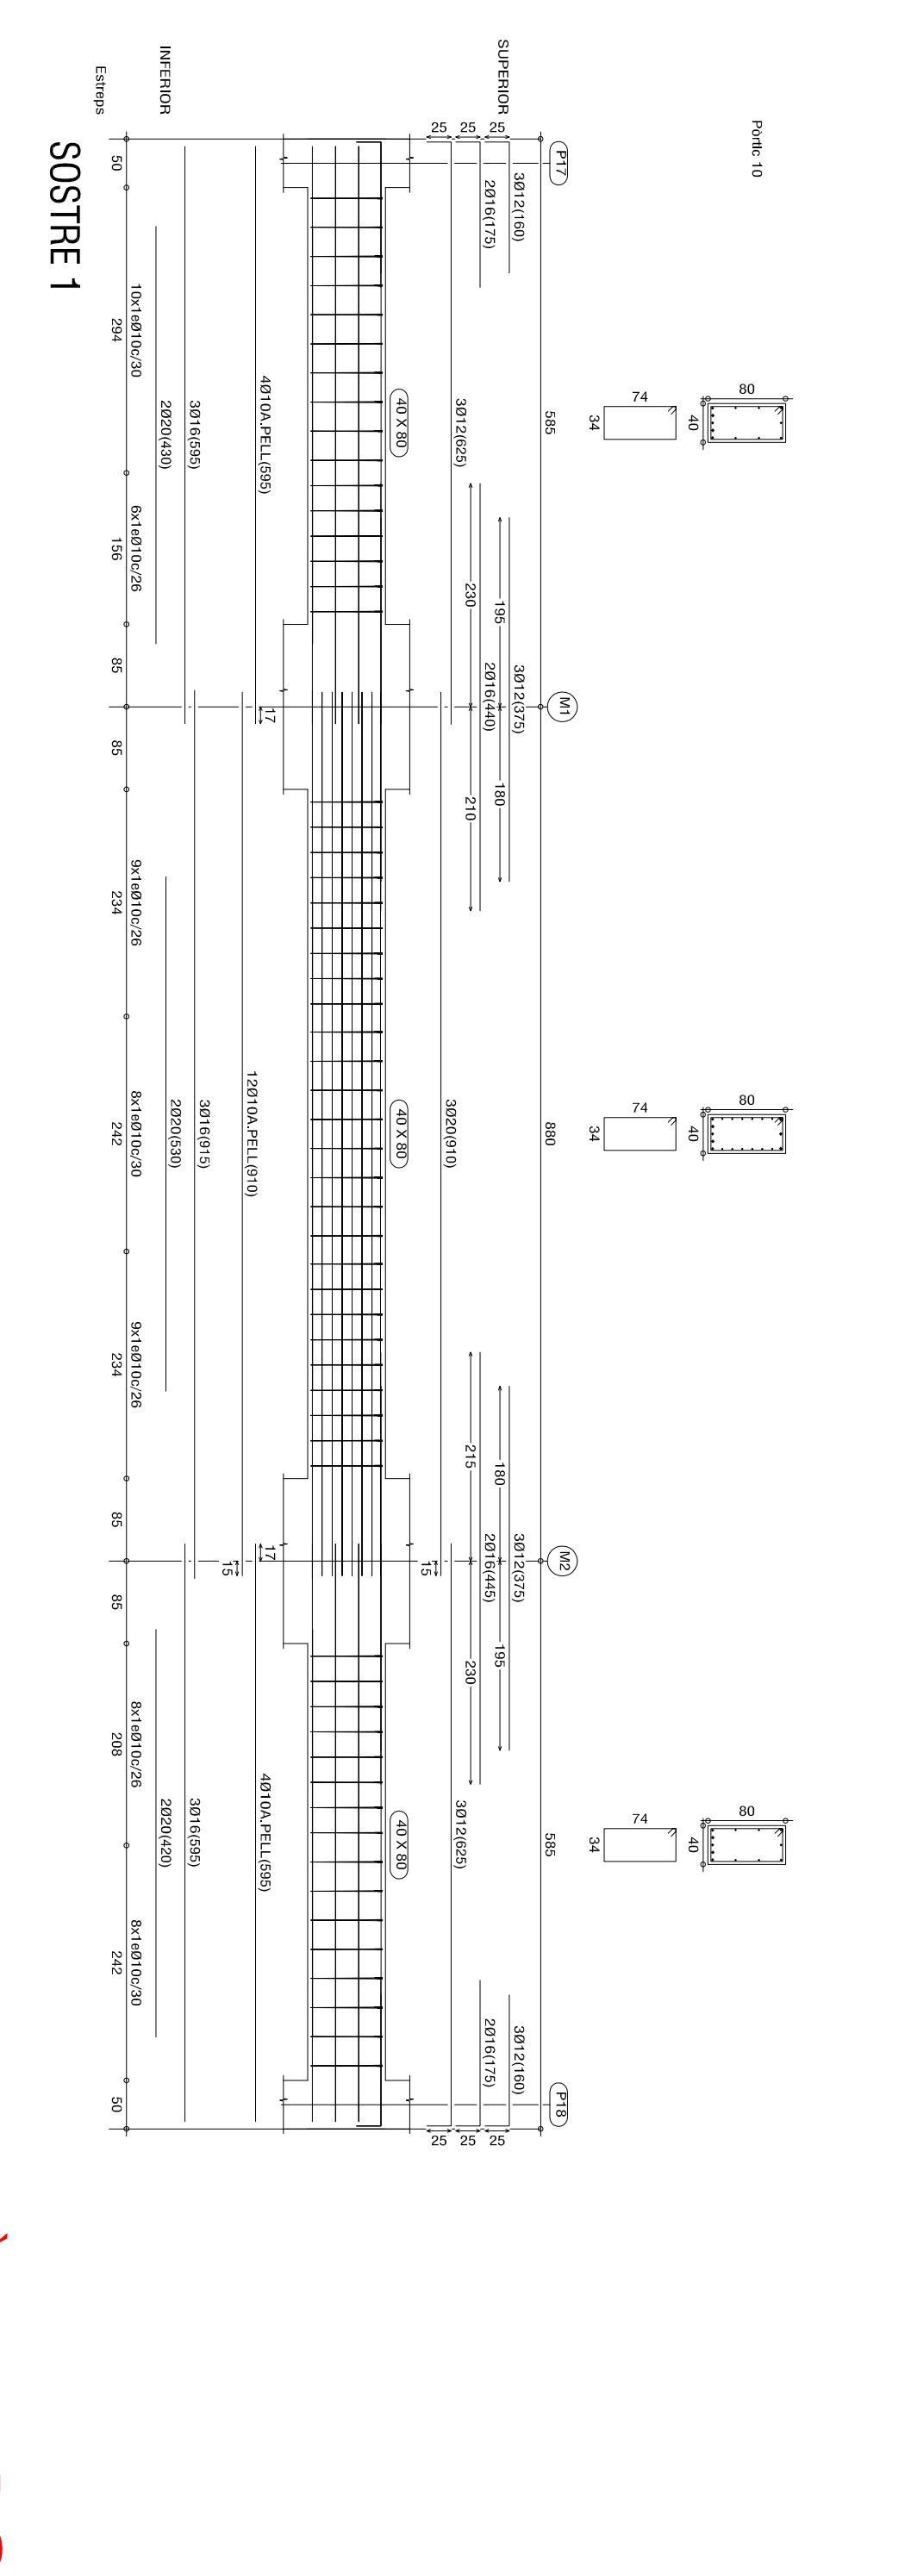

SOSTRE 1