



ARMAT LONGITUDINAL

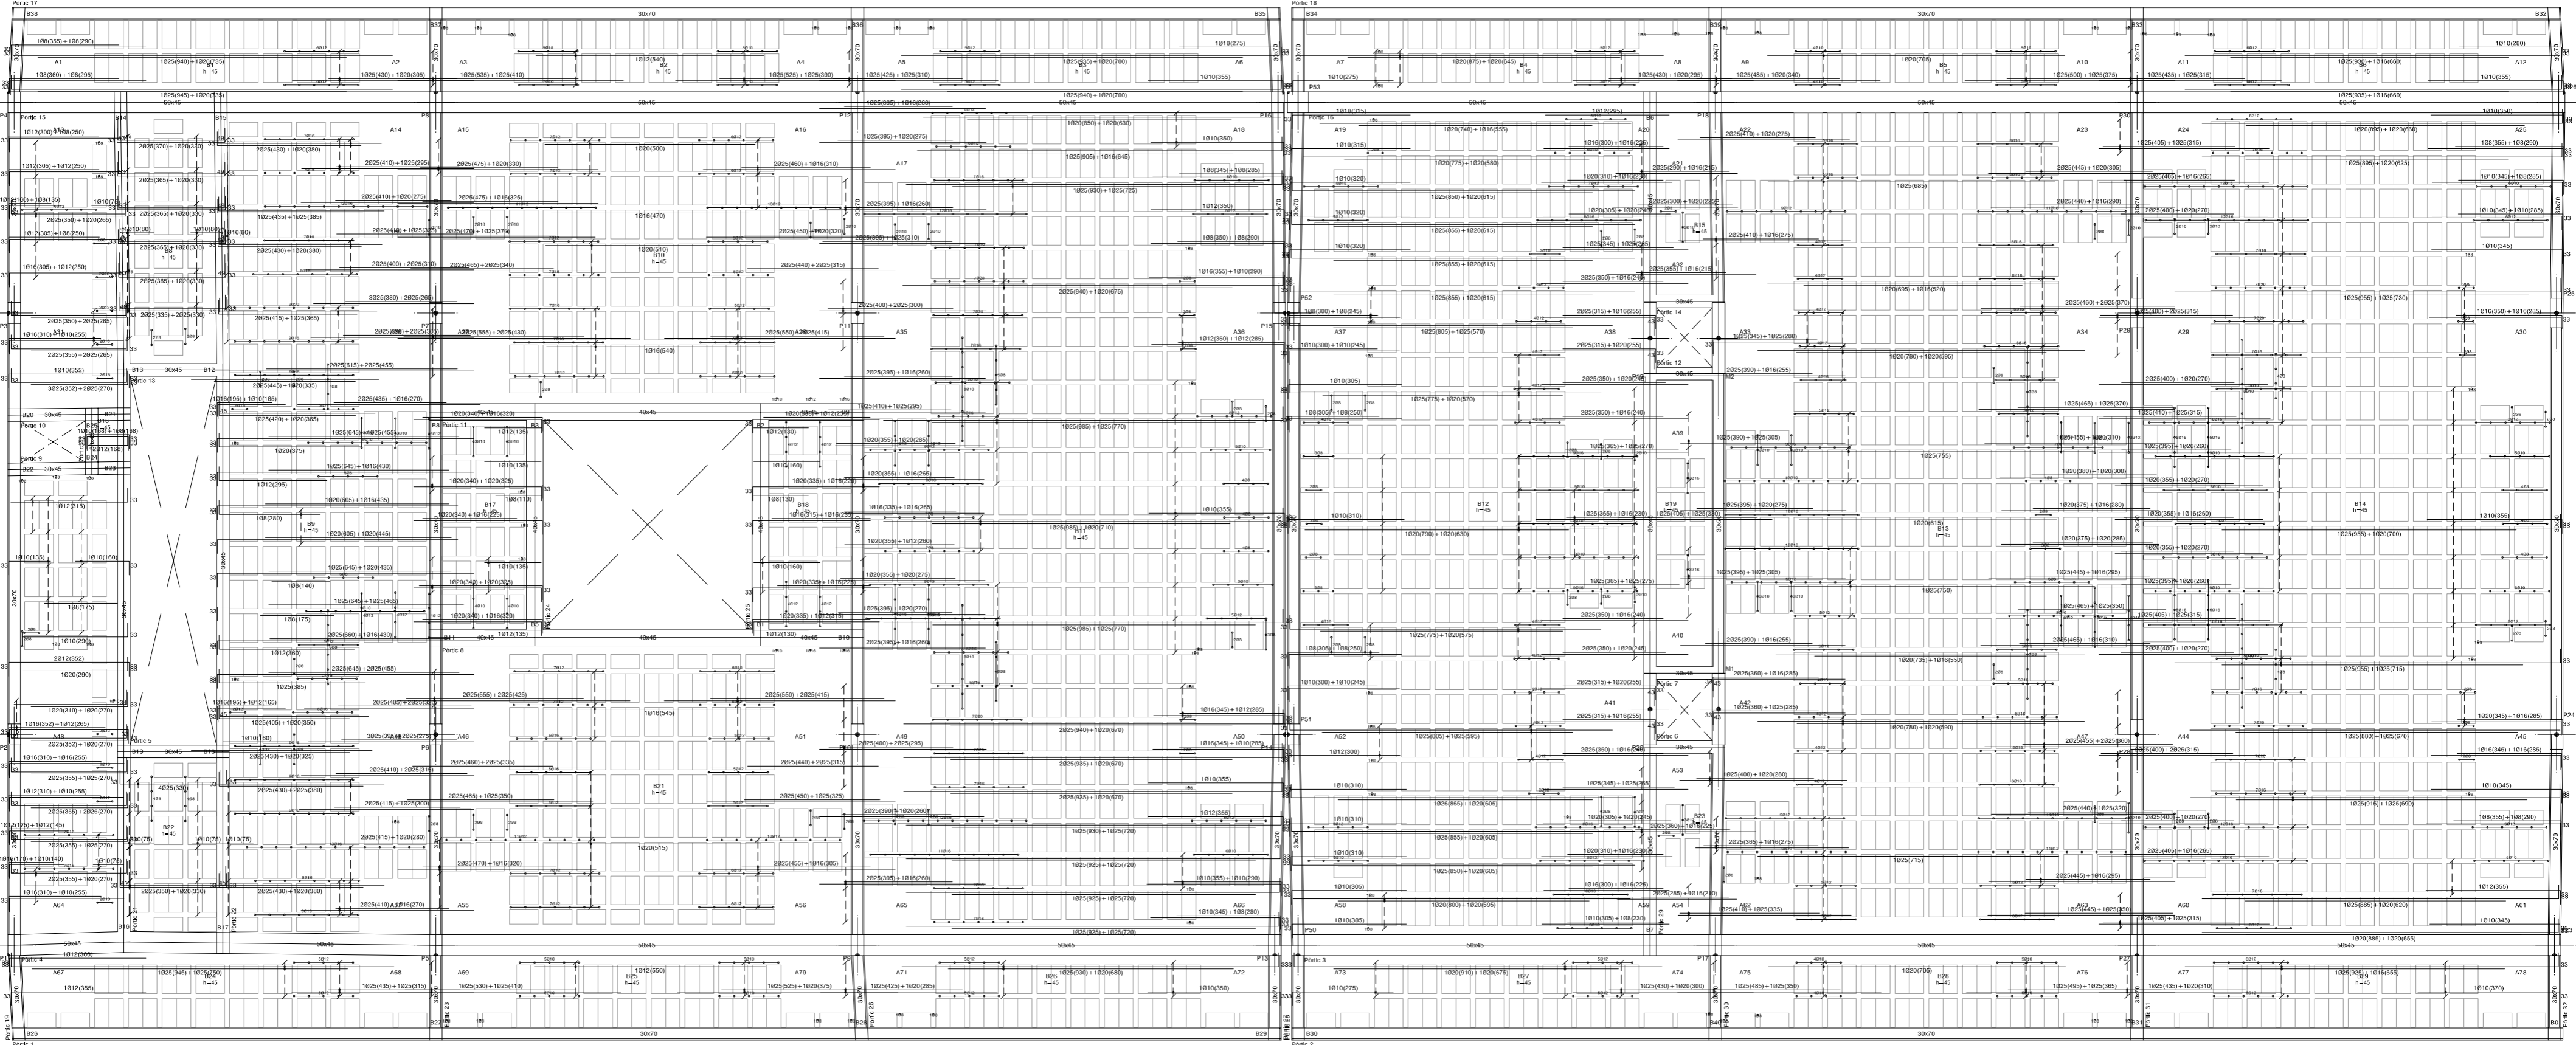


ARMAT TRANSVERSAL

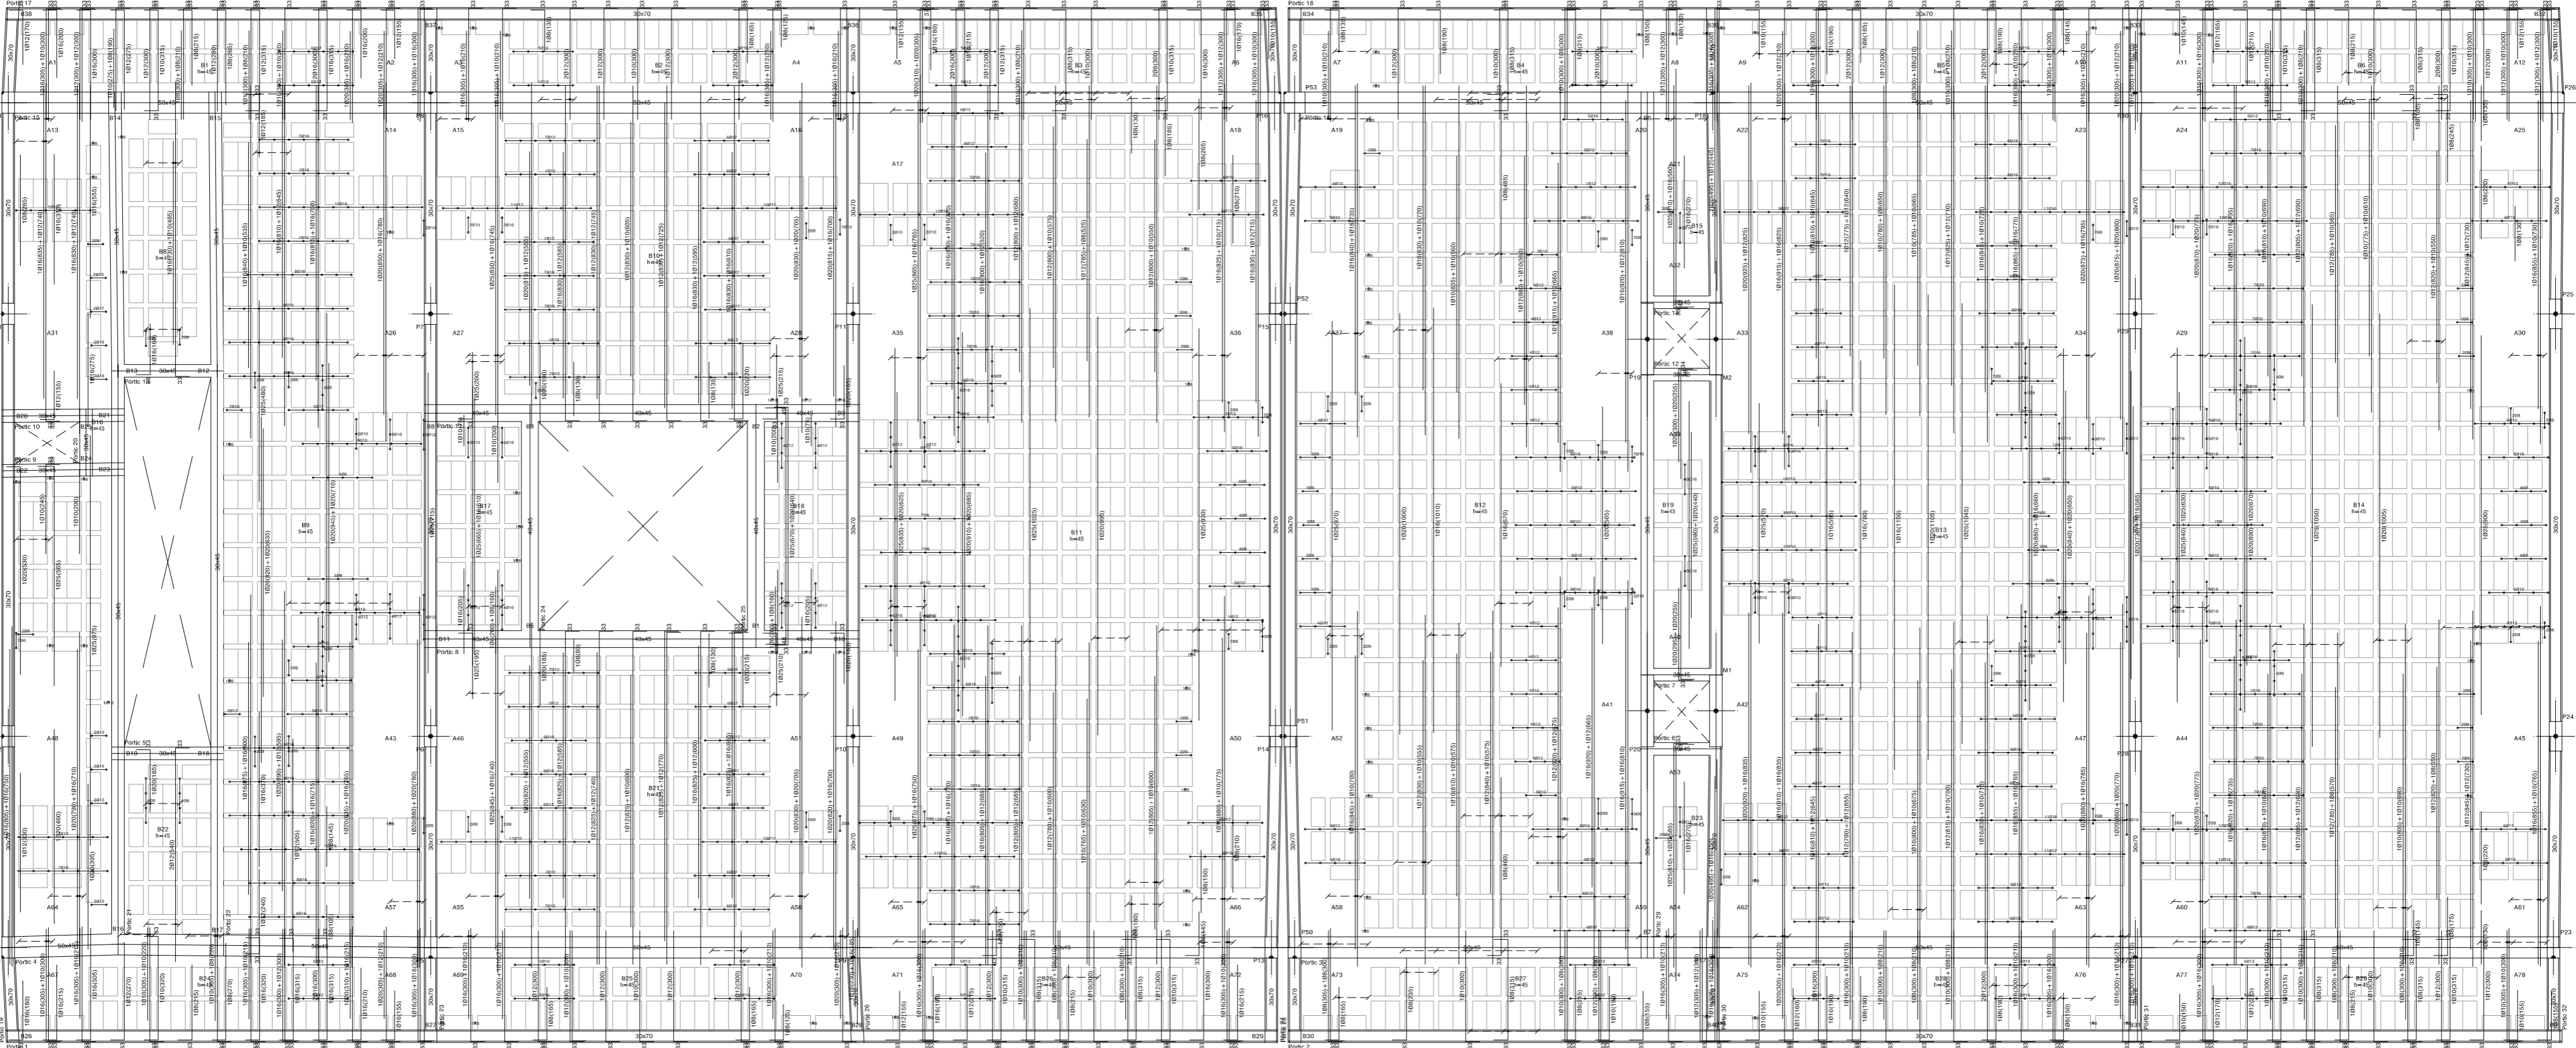

DEFORMACIONS

Sostre 4, Desplacament Z, G+0

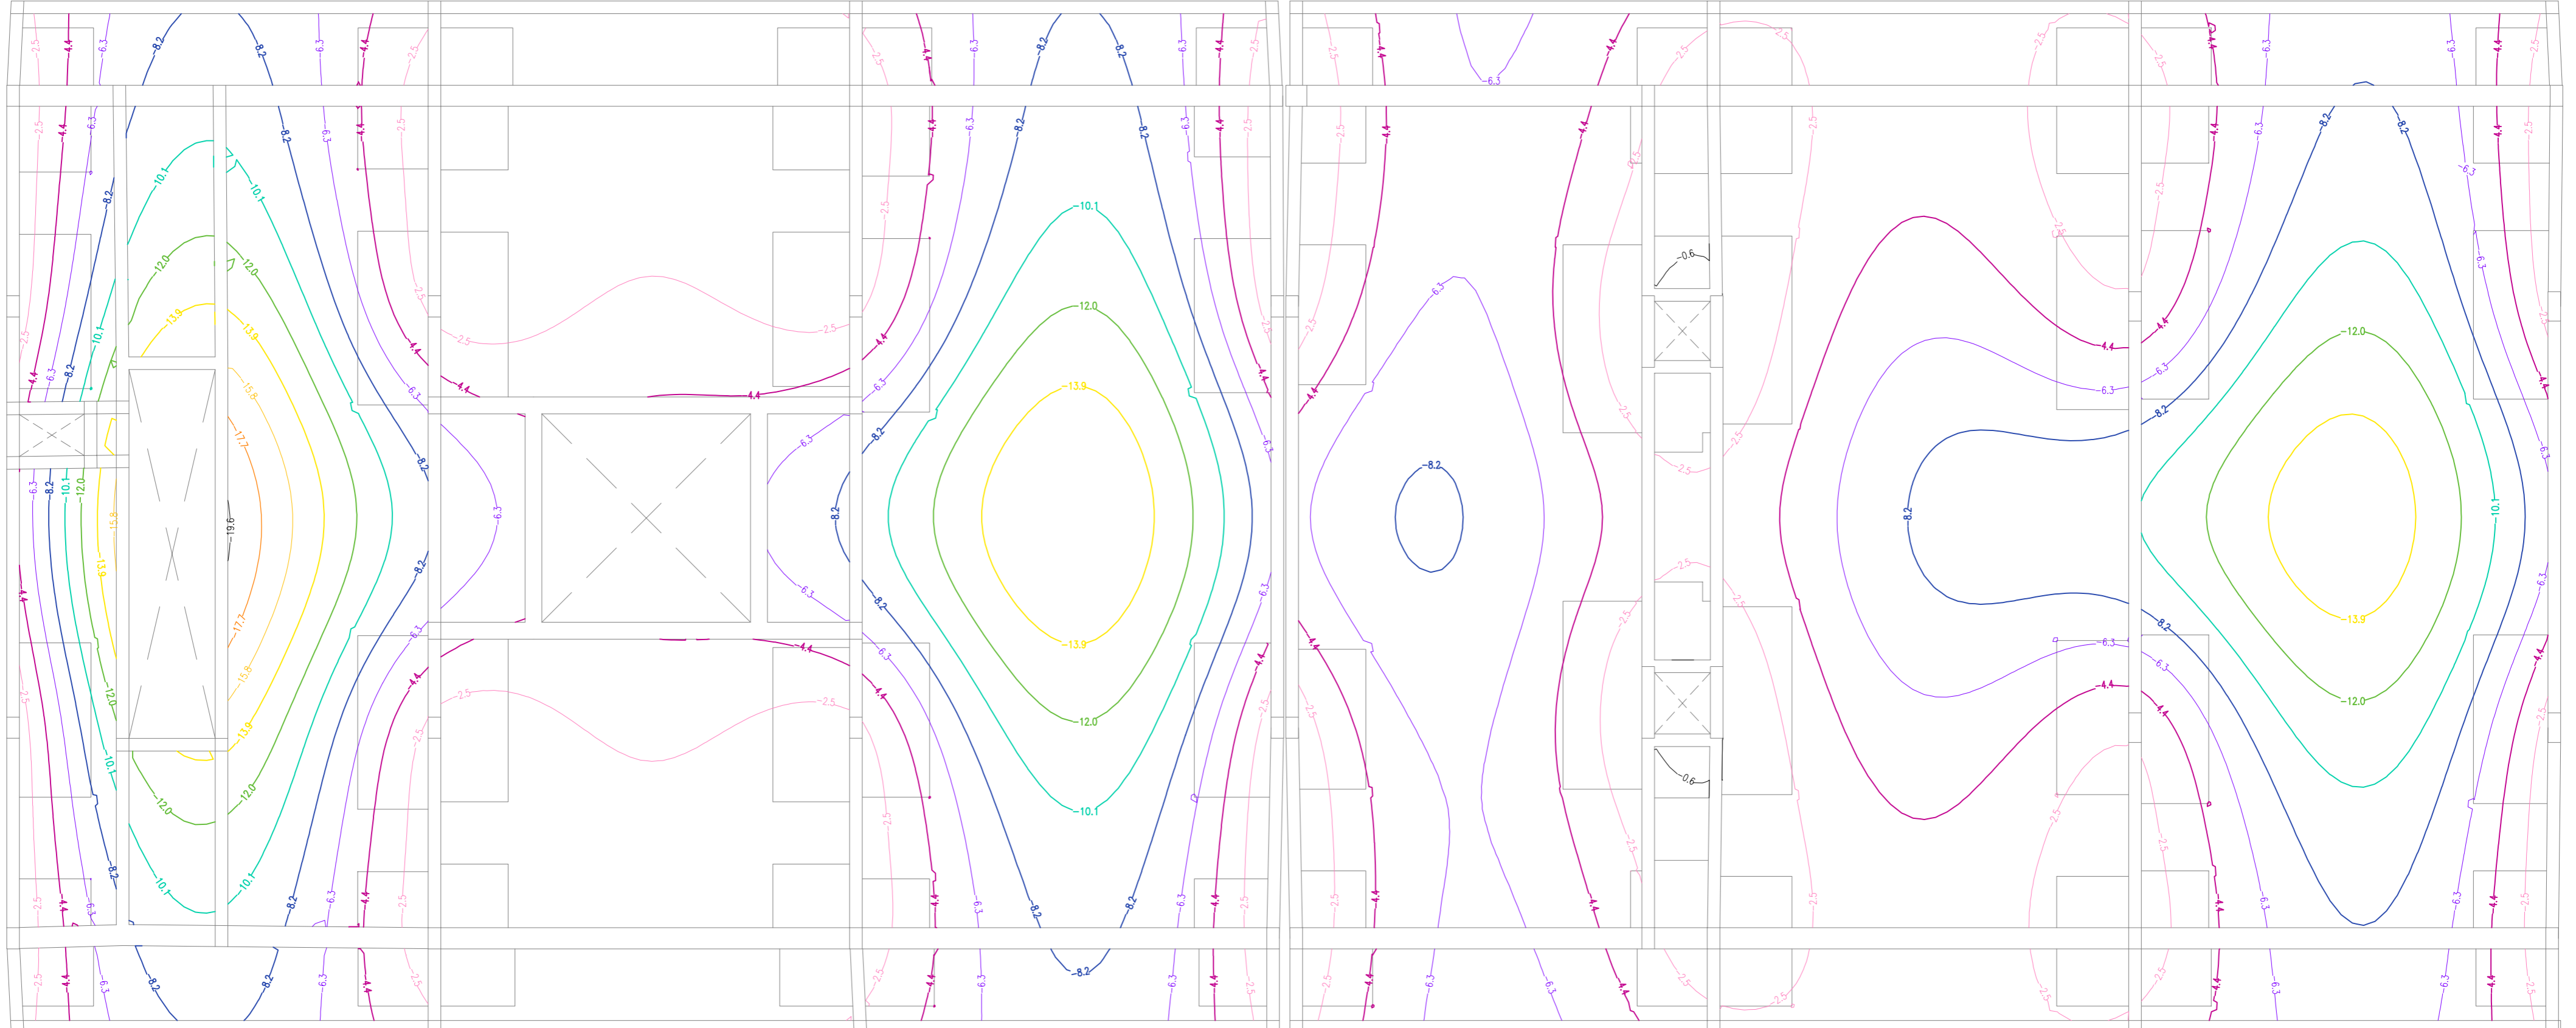

- 01
- 02
- 03
- 04
- 05
- 06
- 07
- 08
- 09
- 10
- 11
- 12
- 13
- 14
- 15
- 16
- 17
- 18
- 19
- 20
- 21
- 22

SOSTRE PLANTA BAIXA E: 1/300