


Programa

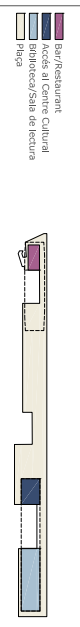

Planta Segona




Superfícies



PLANTA + 1 | PLANTA + 2

A6

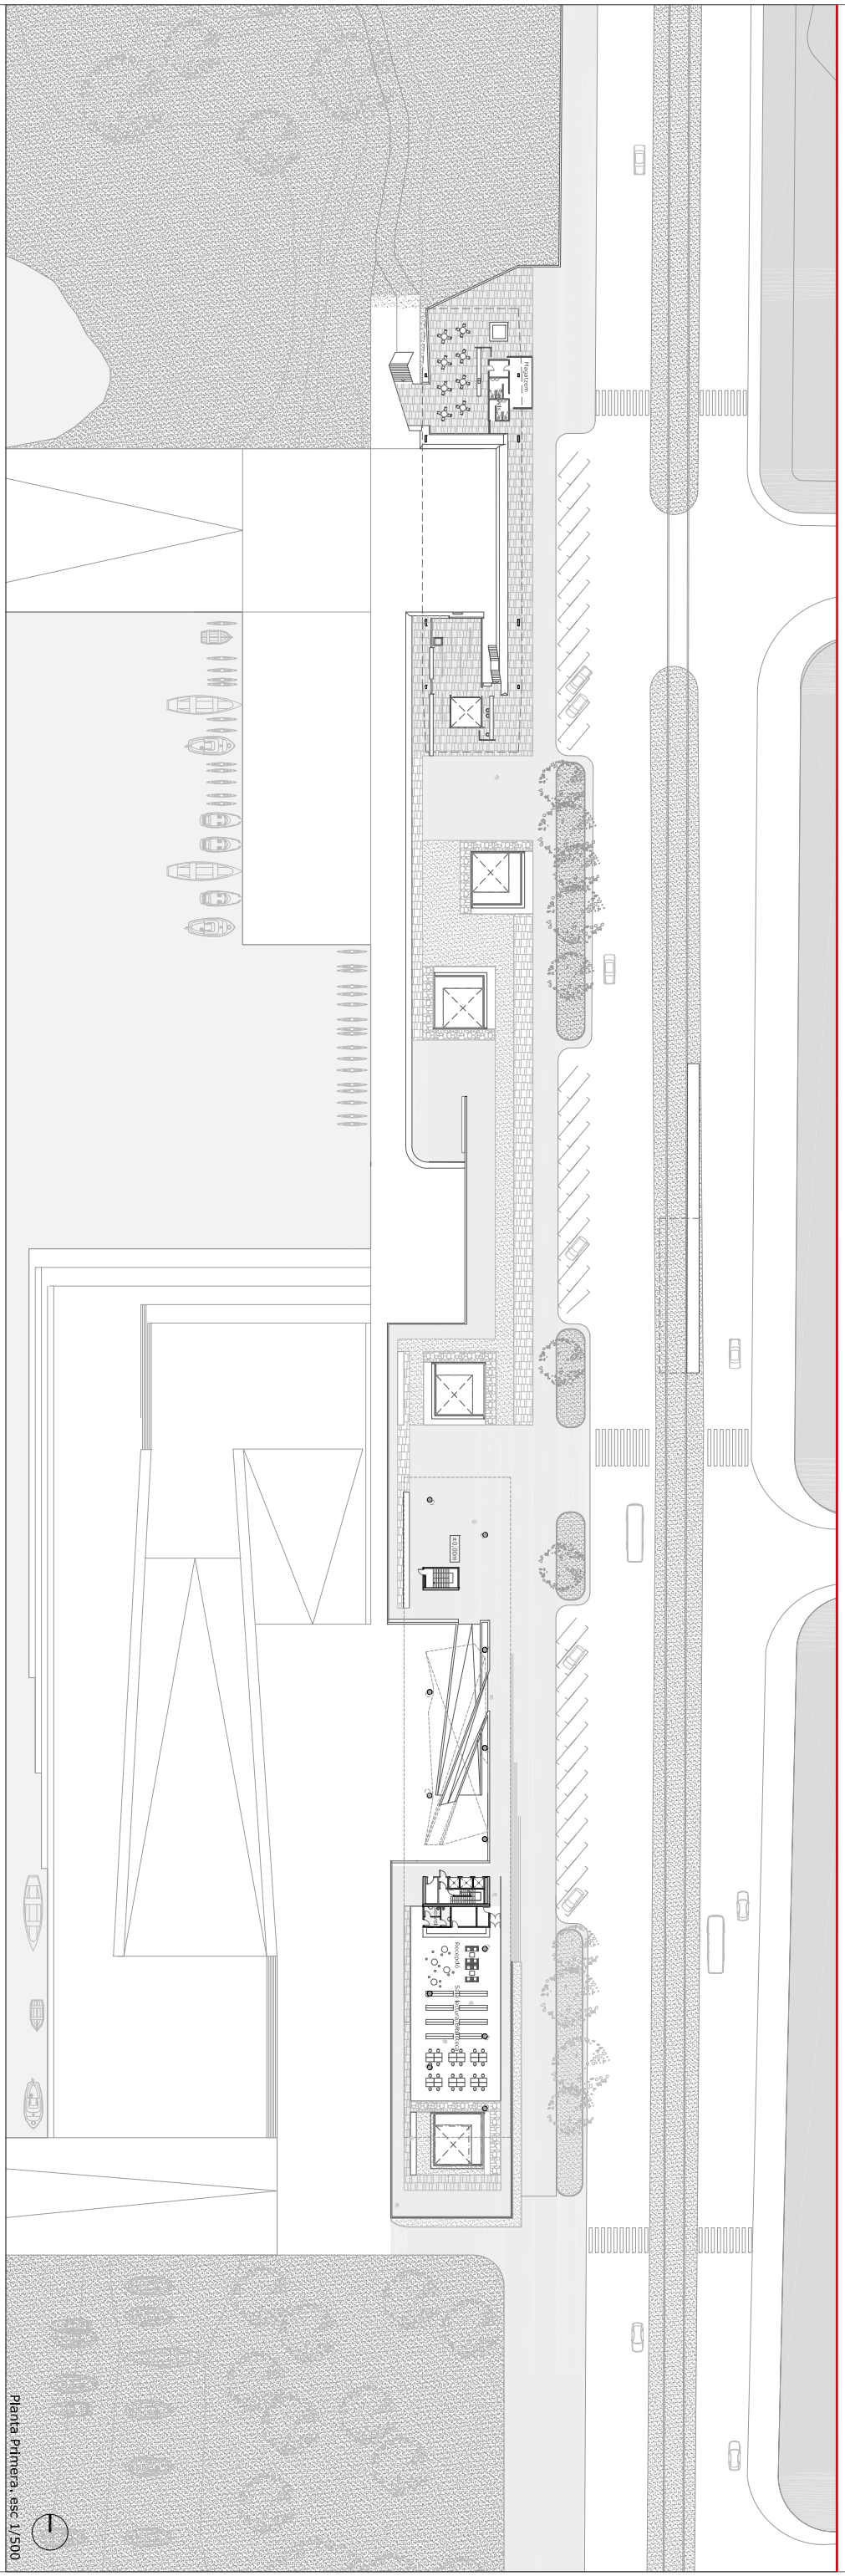

Planta Primera, esc. 1/500

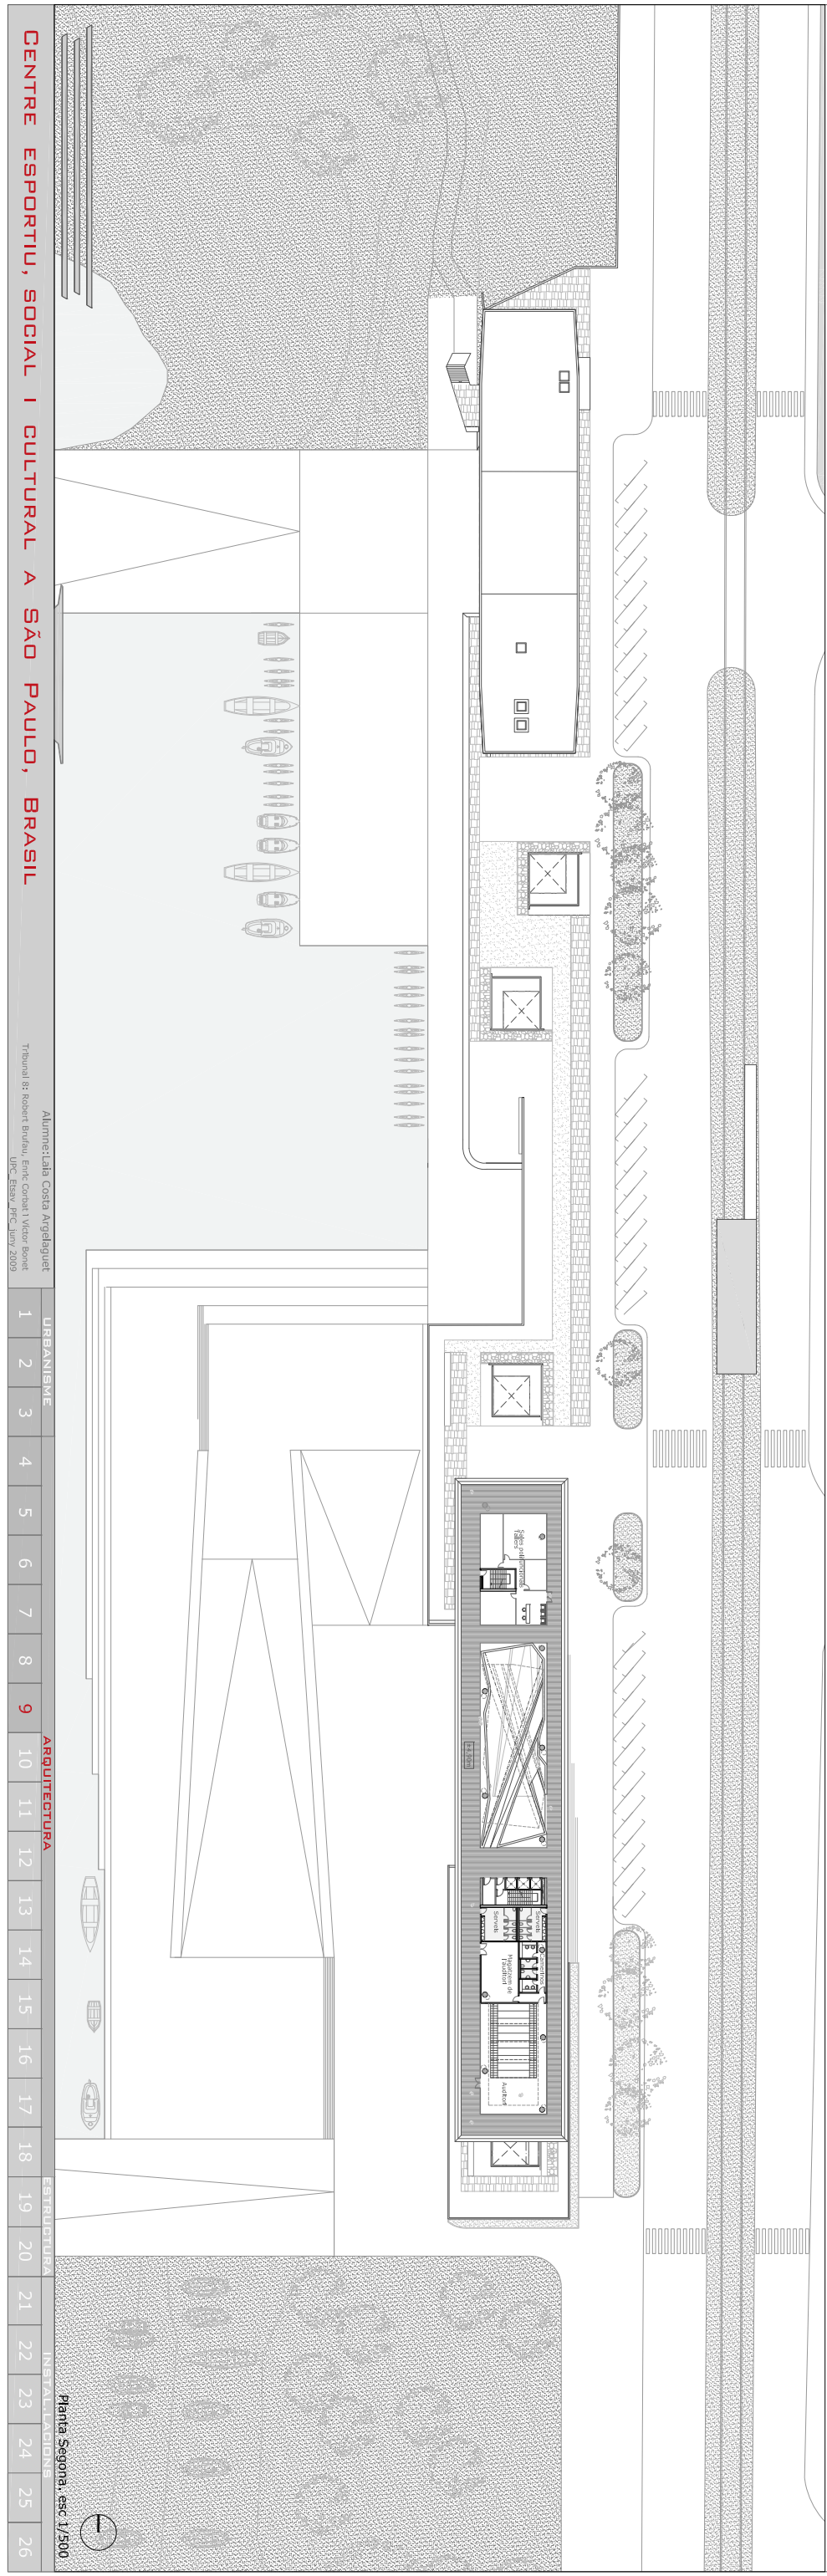

Planta Segona, esc. 1/500