

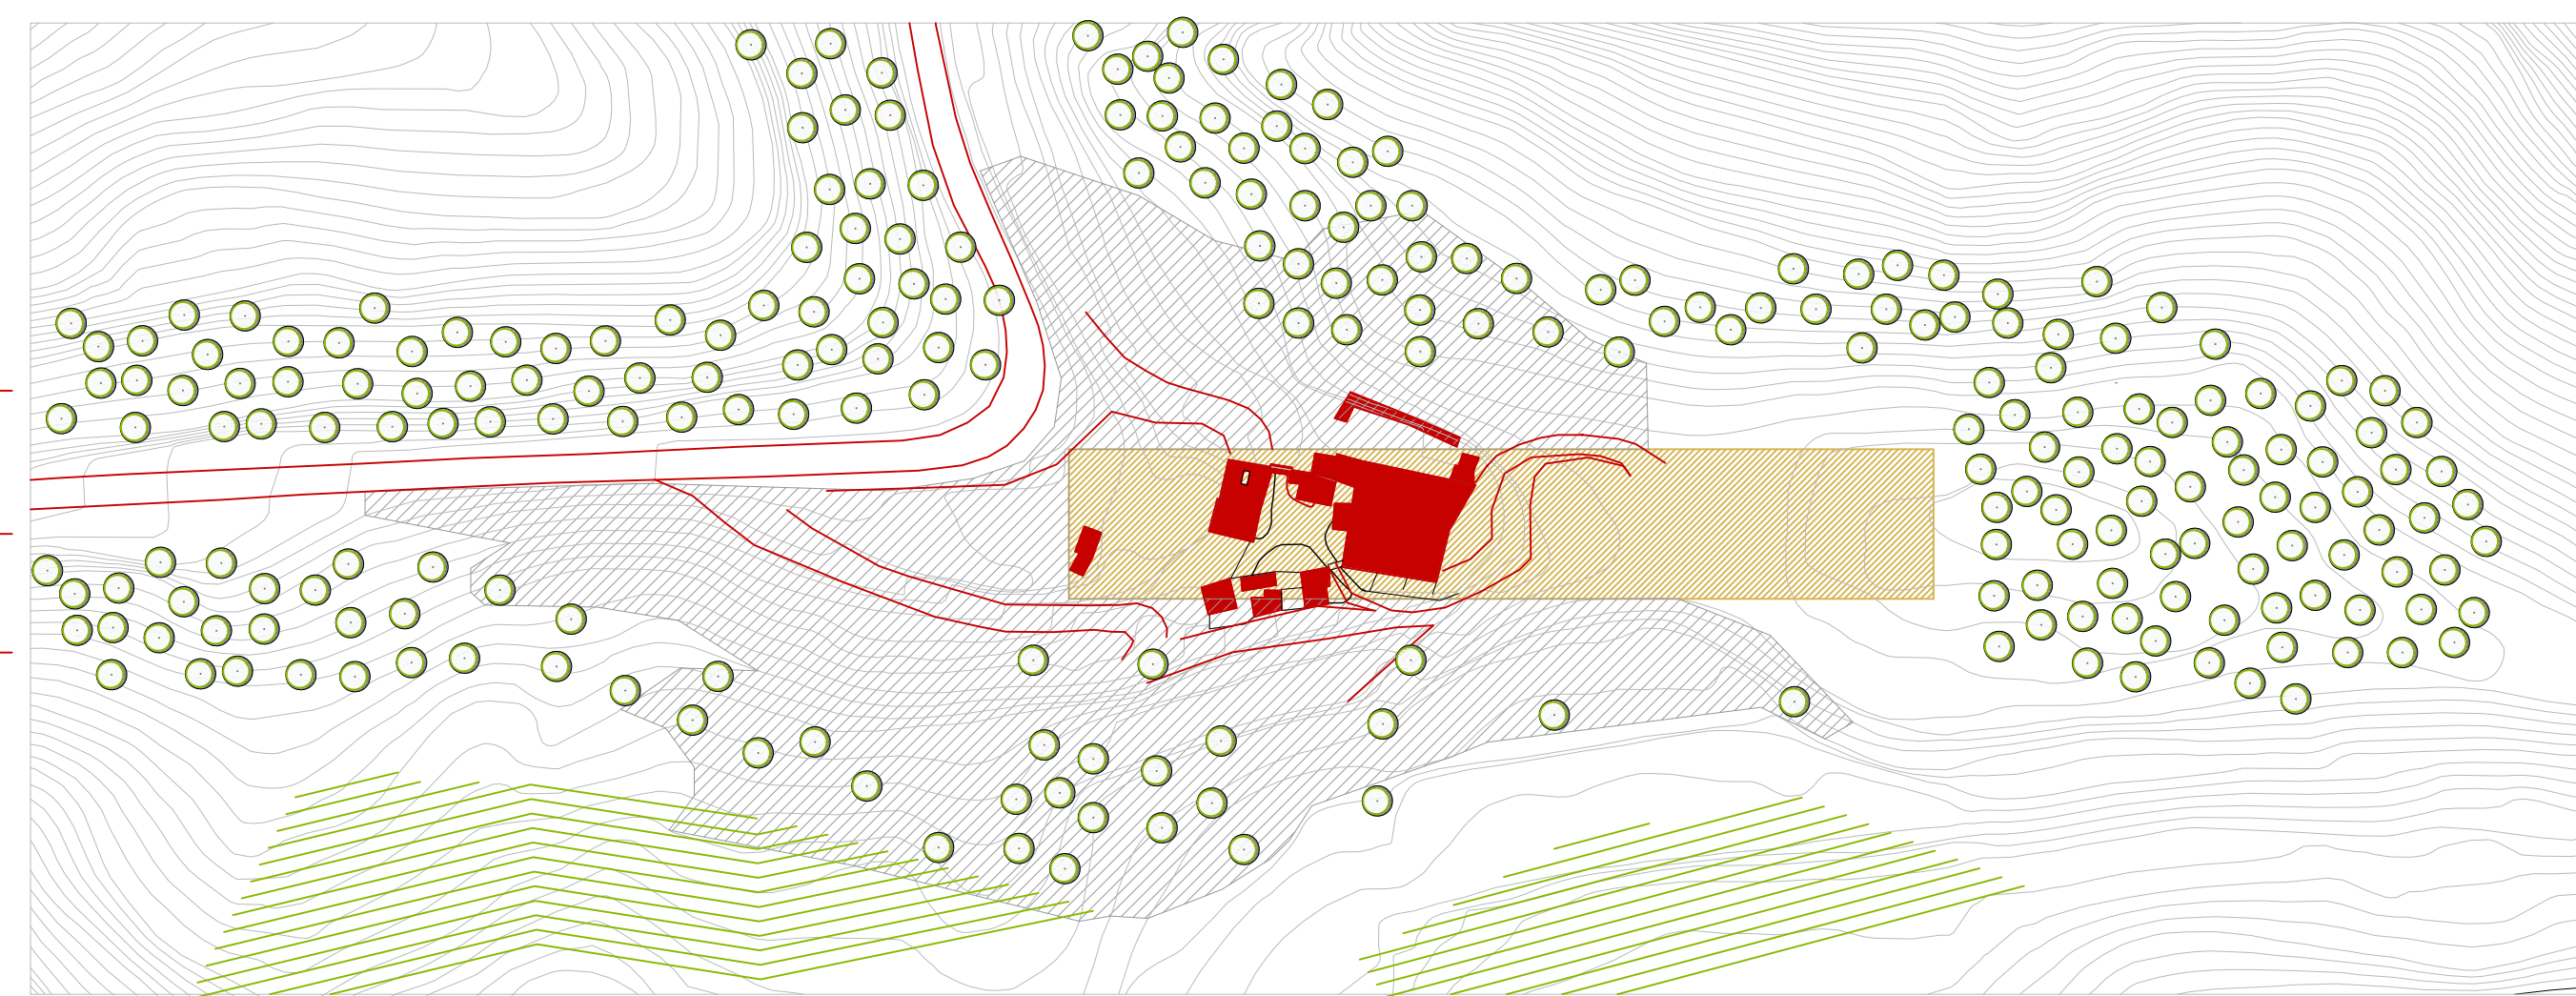


MOVIMENT DE TERRES

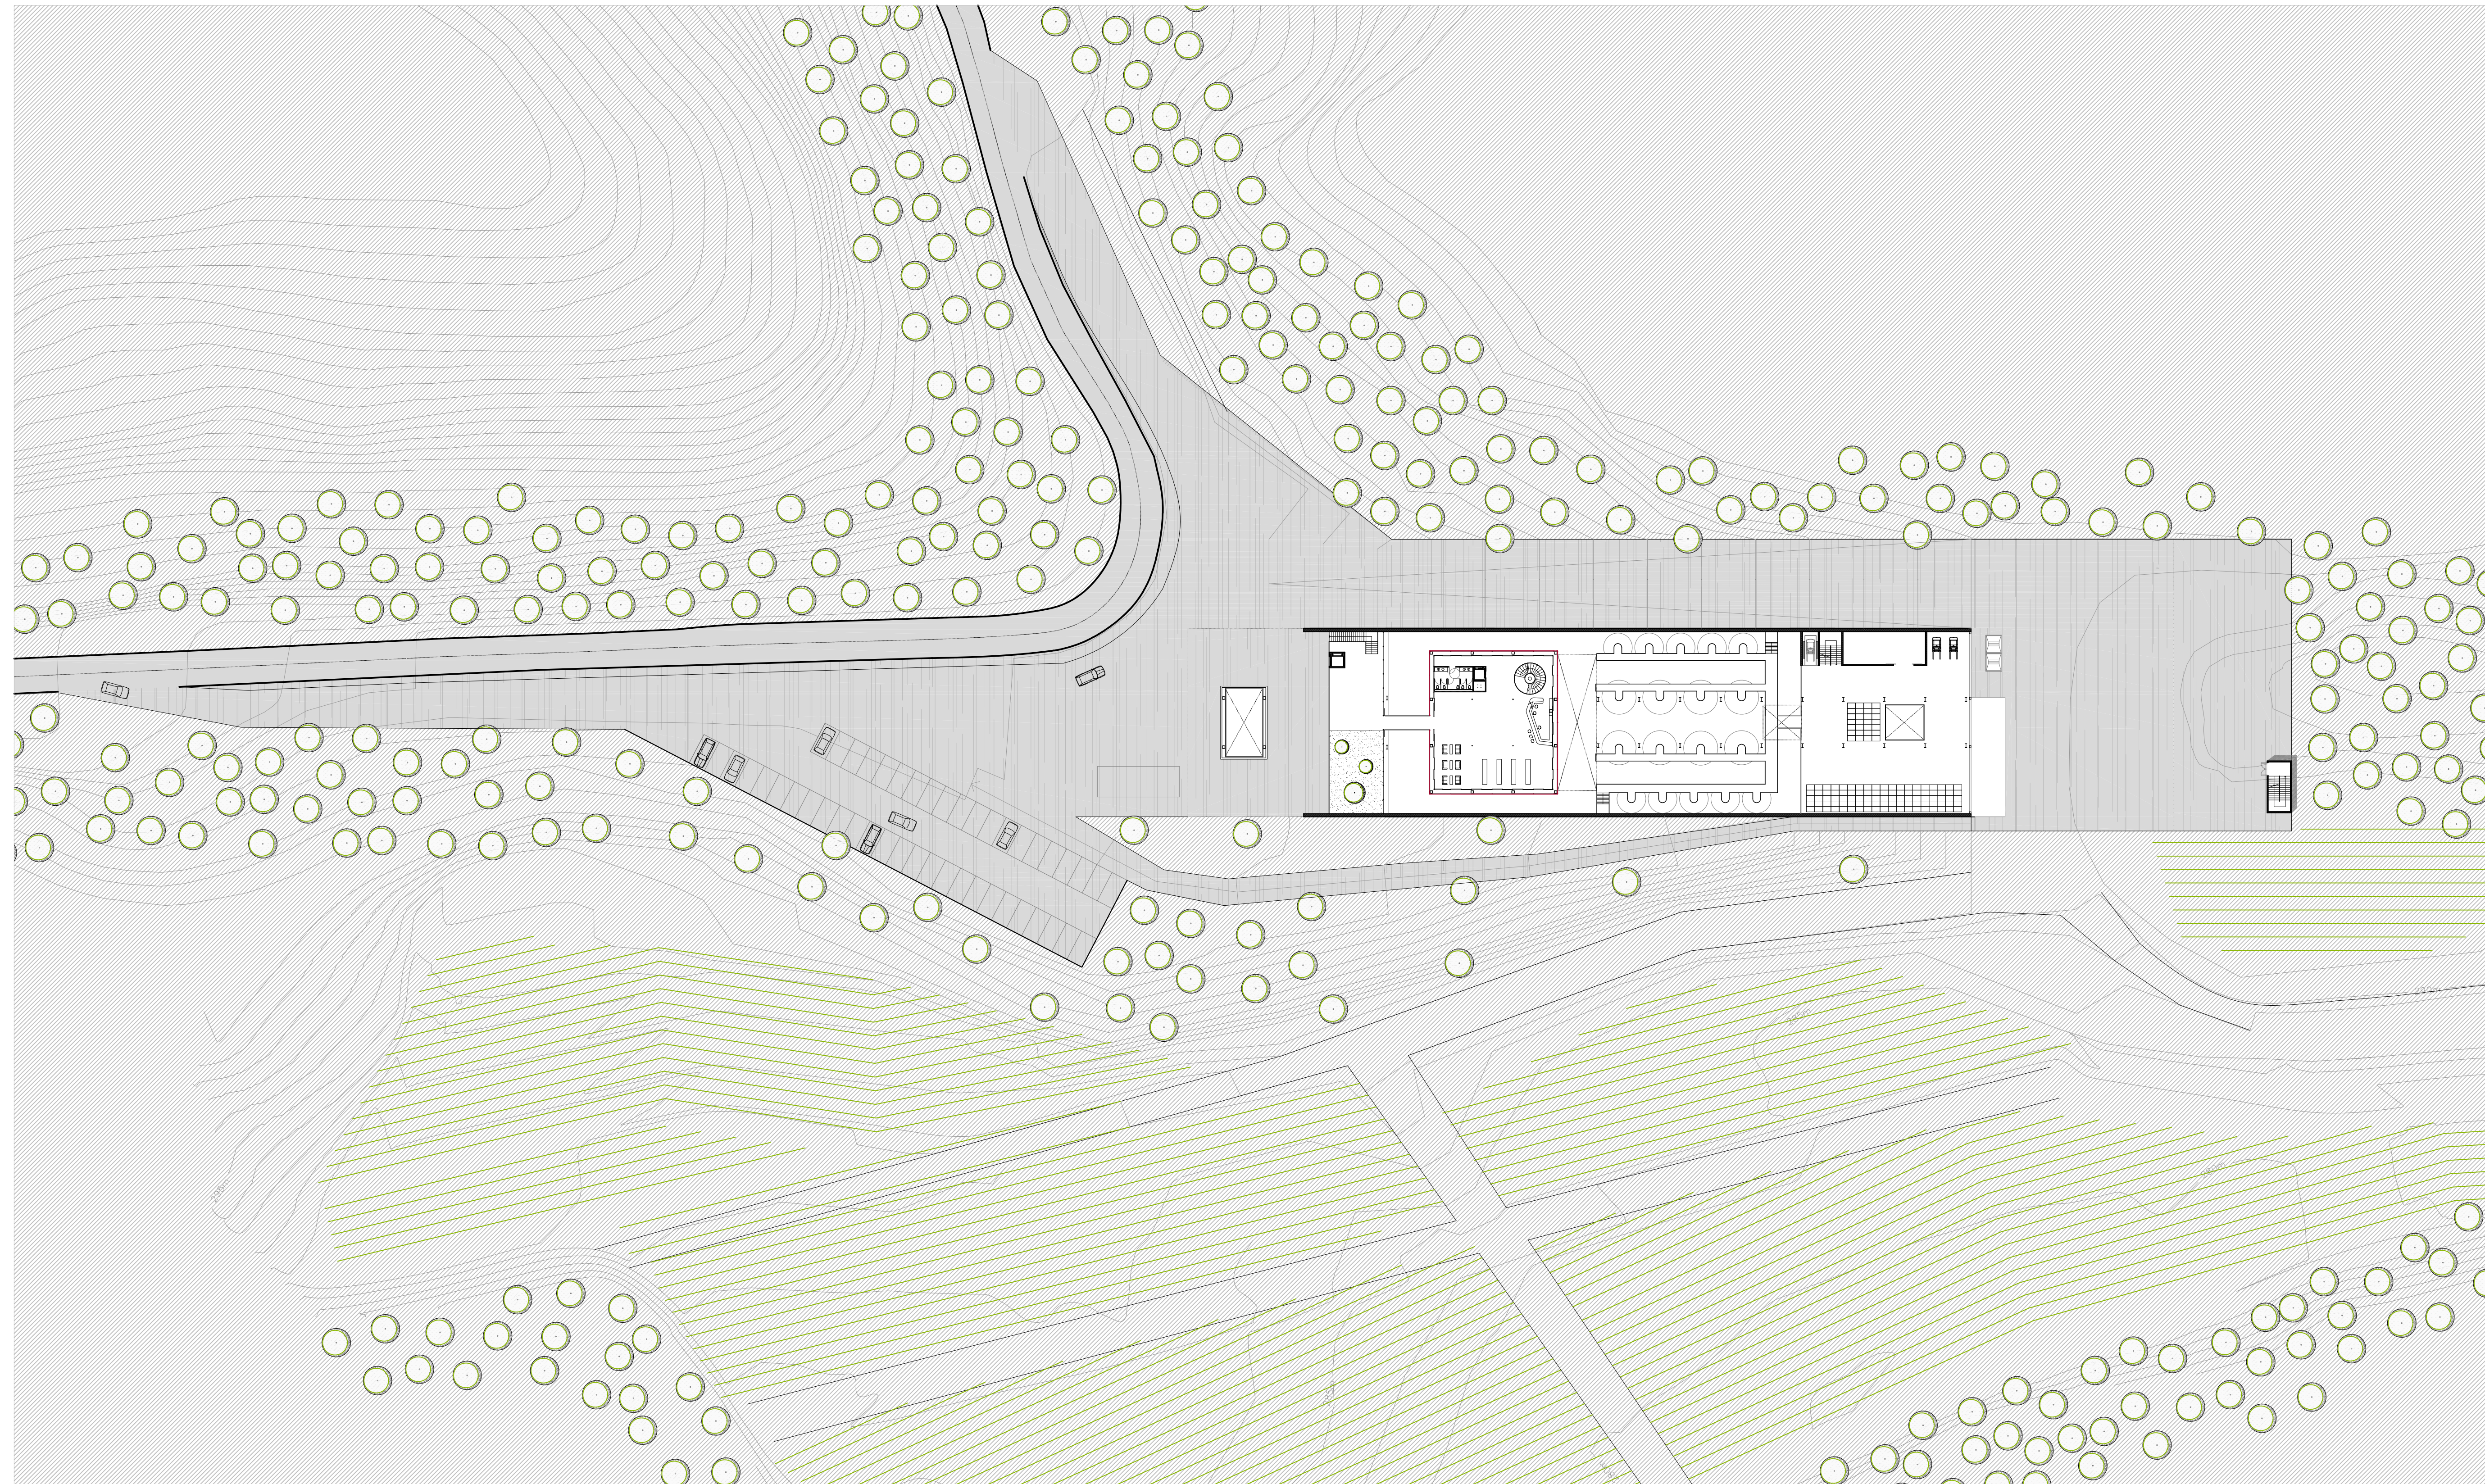

BUIDAR - 27.945 m³
 REOMPLIR - 24.441 m³
 ABAVS - 4.285,042 m³
 DESPRES - 4.282,543 m³
 Terra sobrant 3500 m³

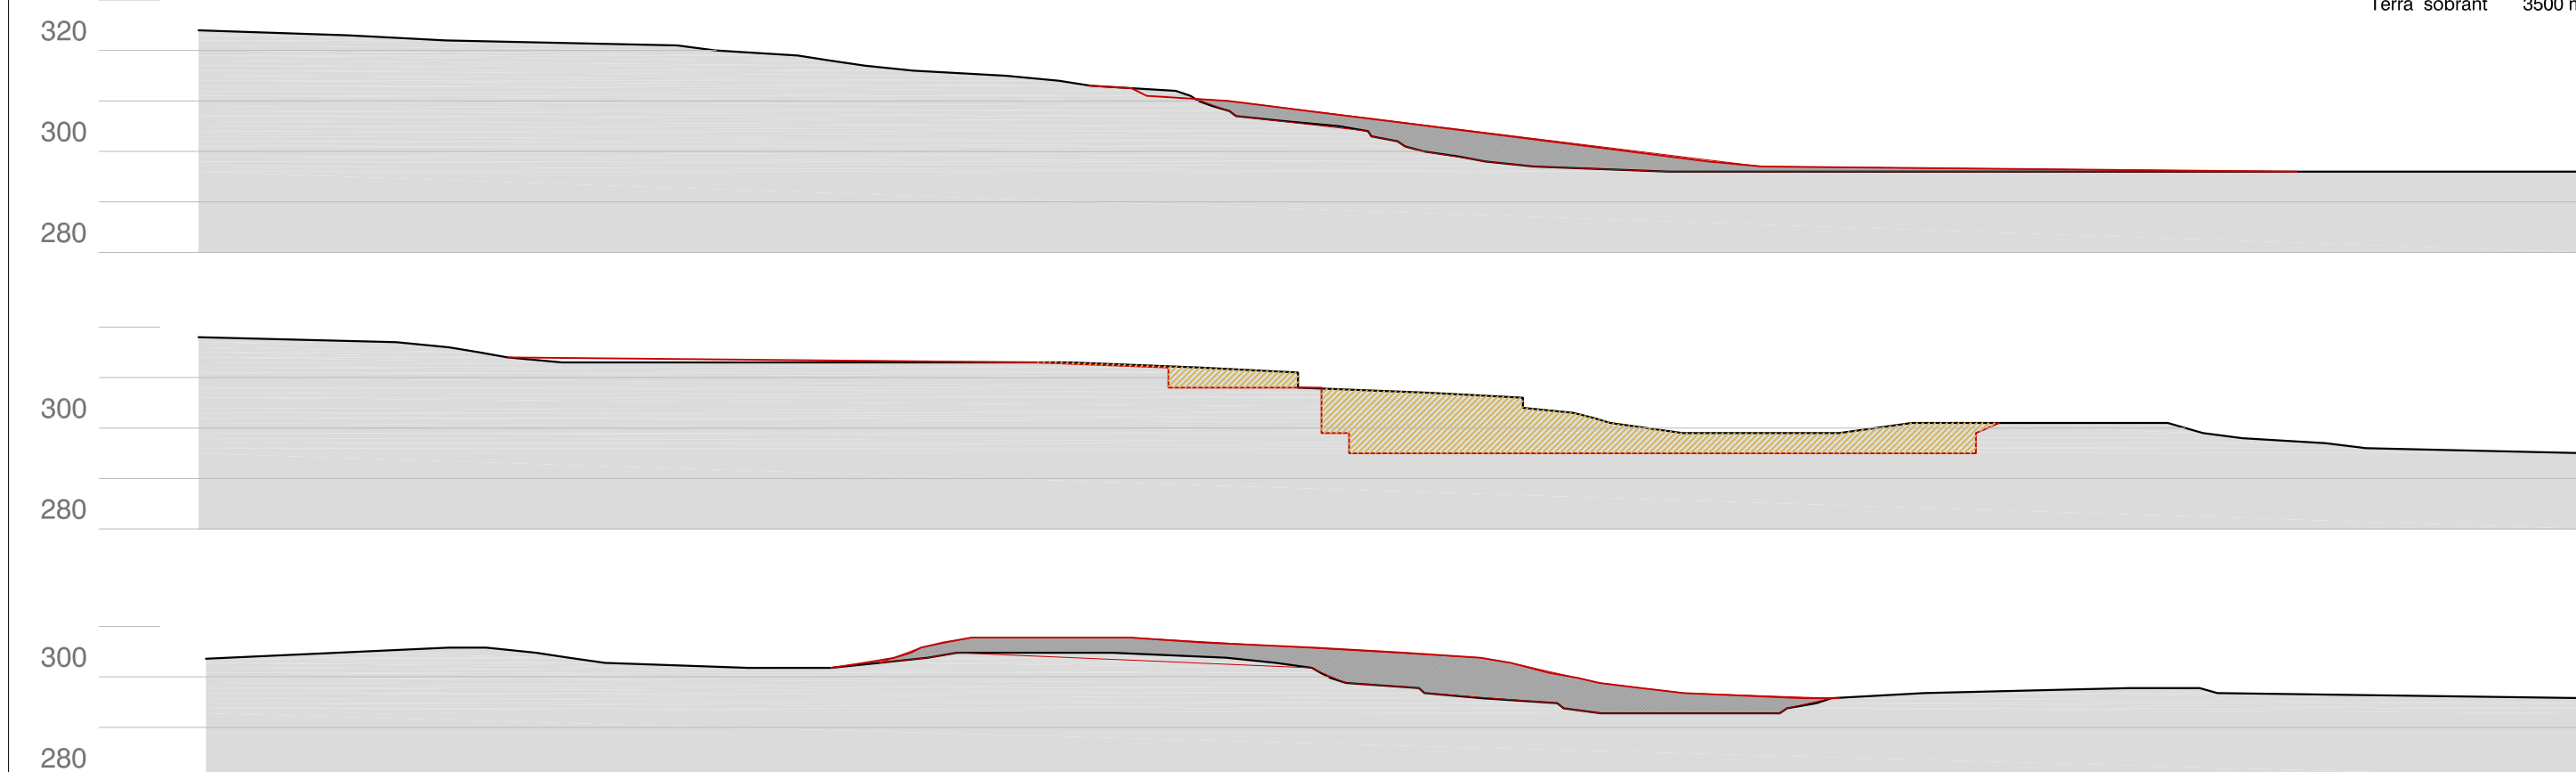

ESTAT ACTUAL I ENTORN

