



PLANTES ESTRUCTURALS DE LA PART CALCULADA


FORJAT 1

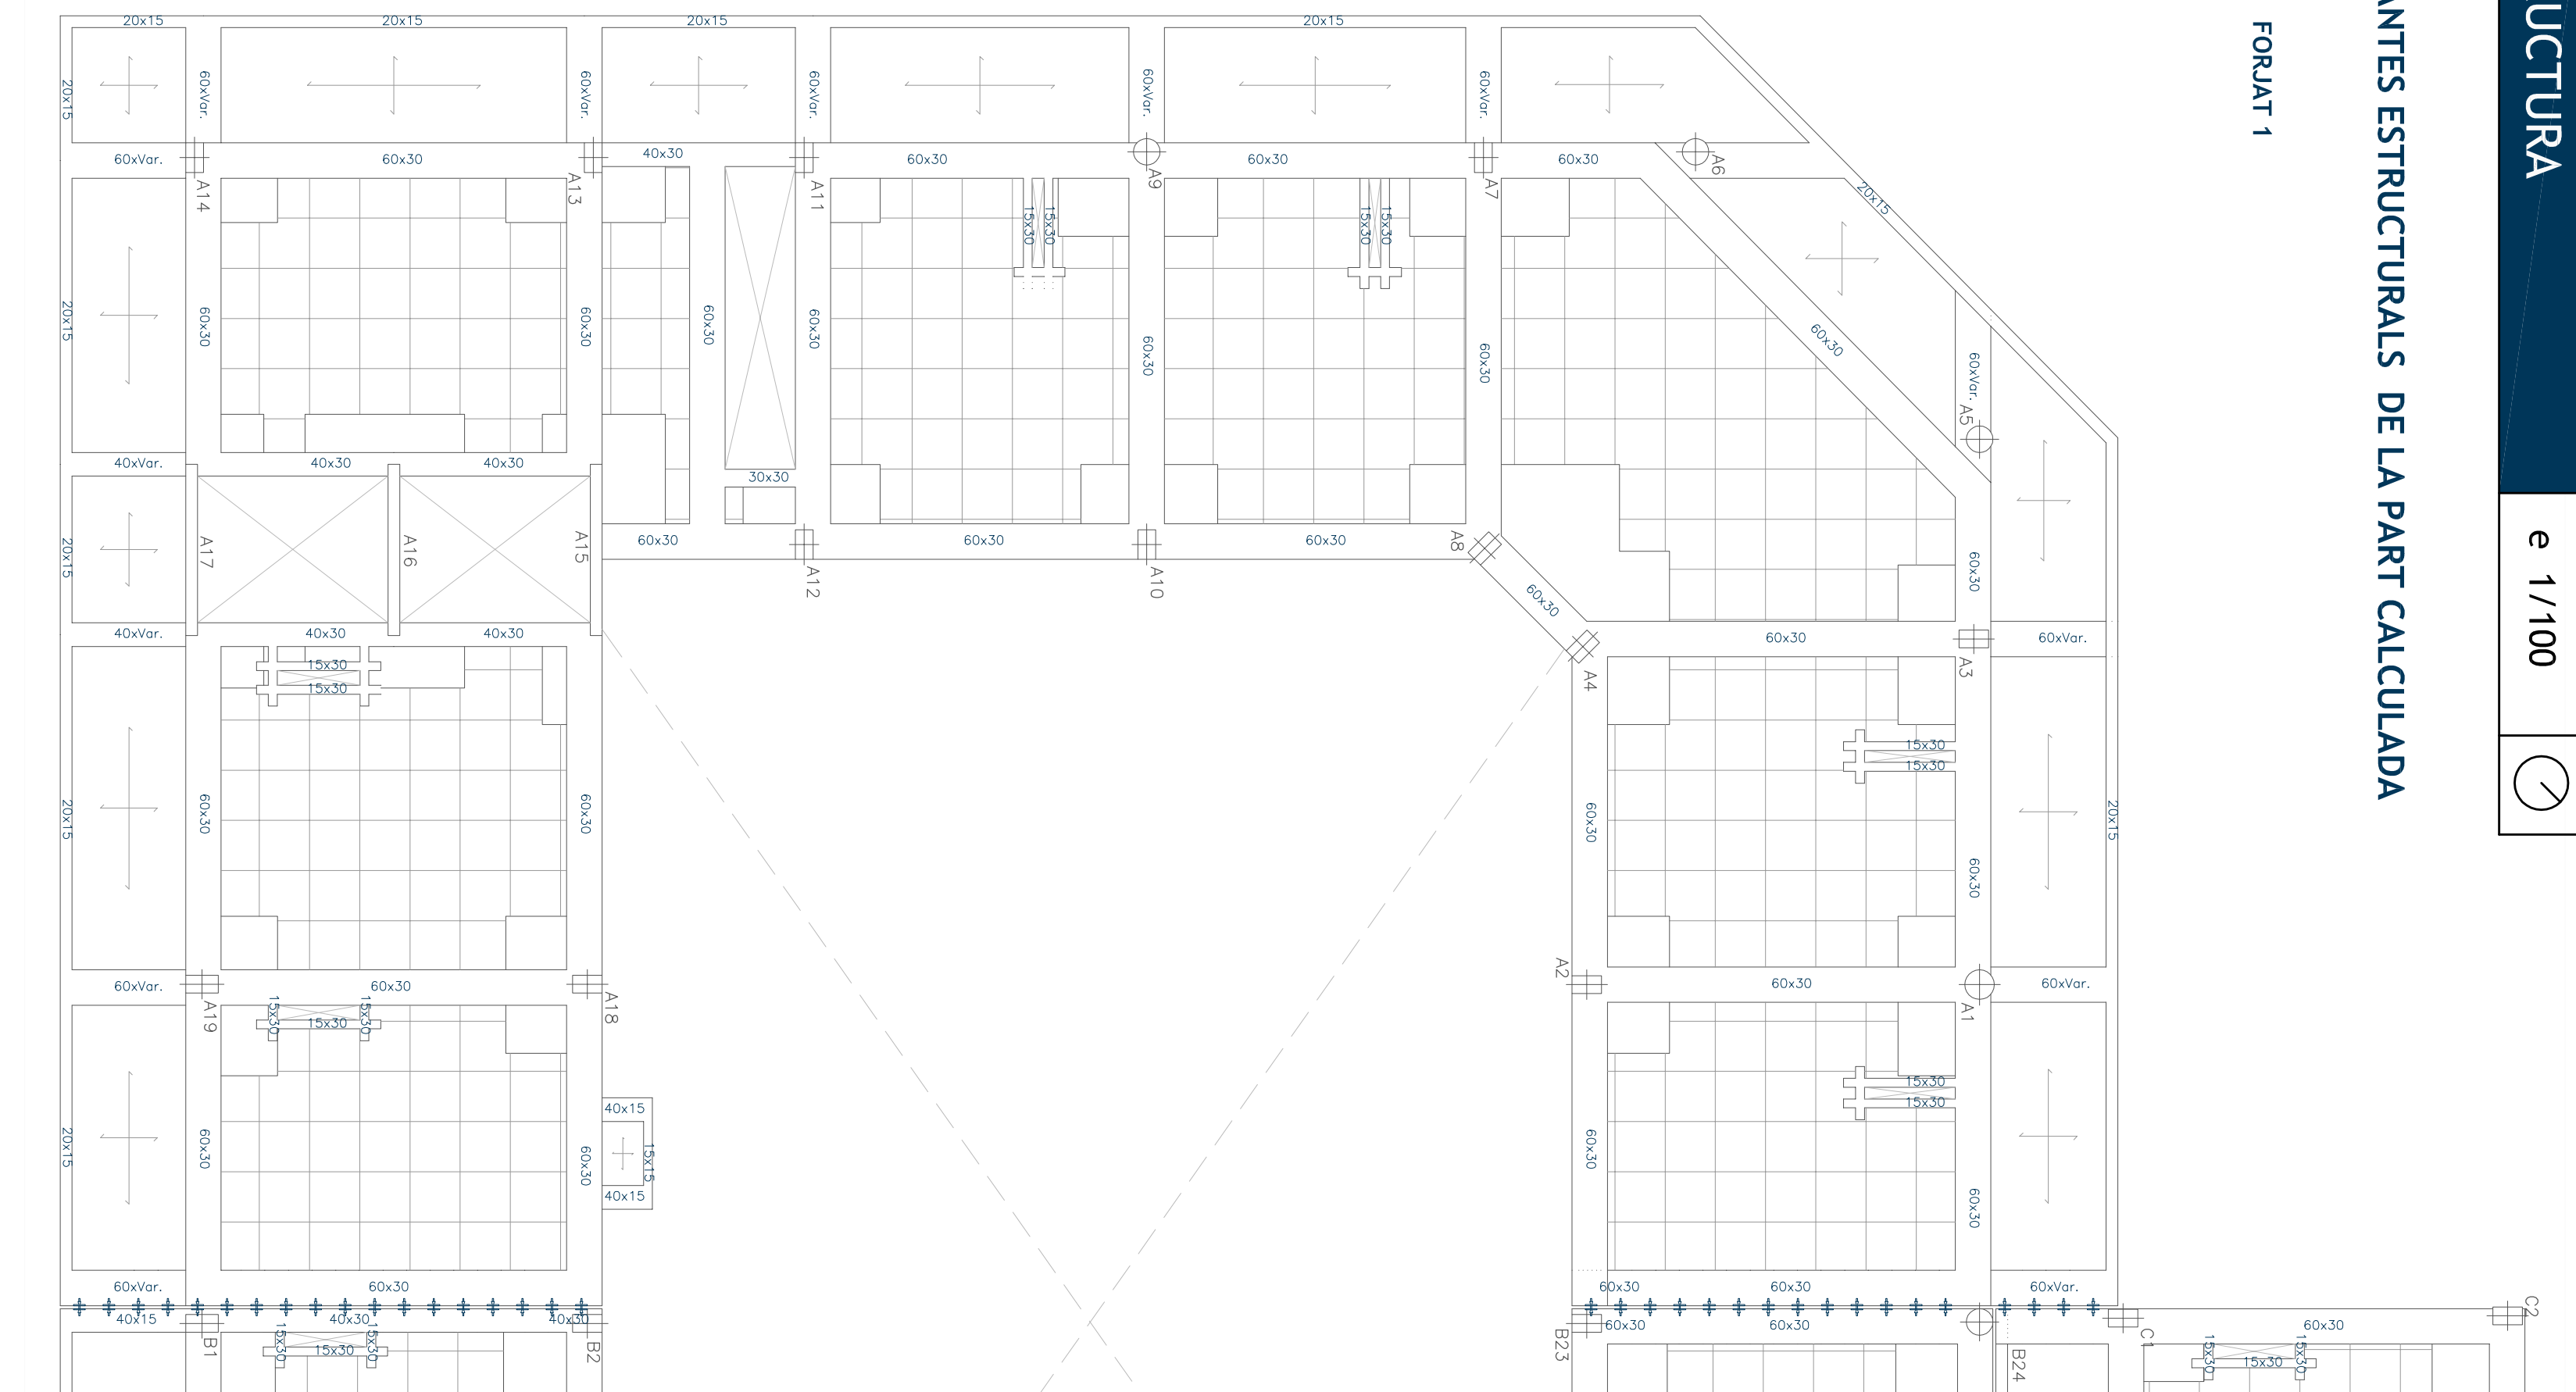



FORJAT 2, 3, 4

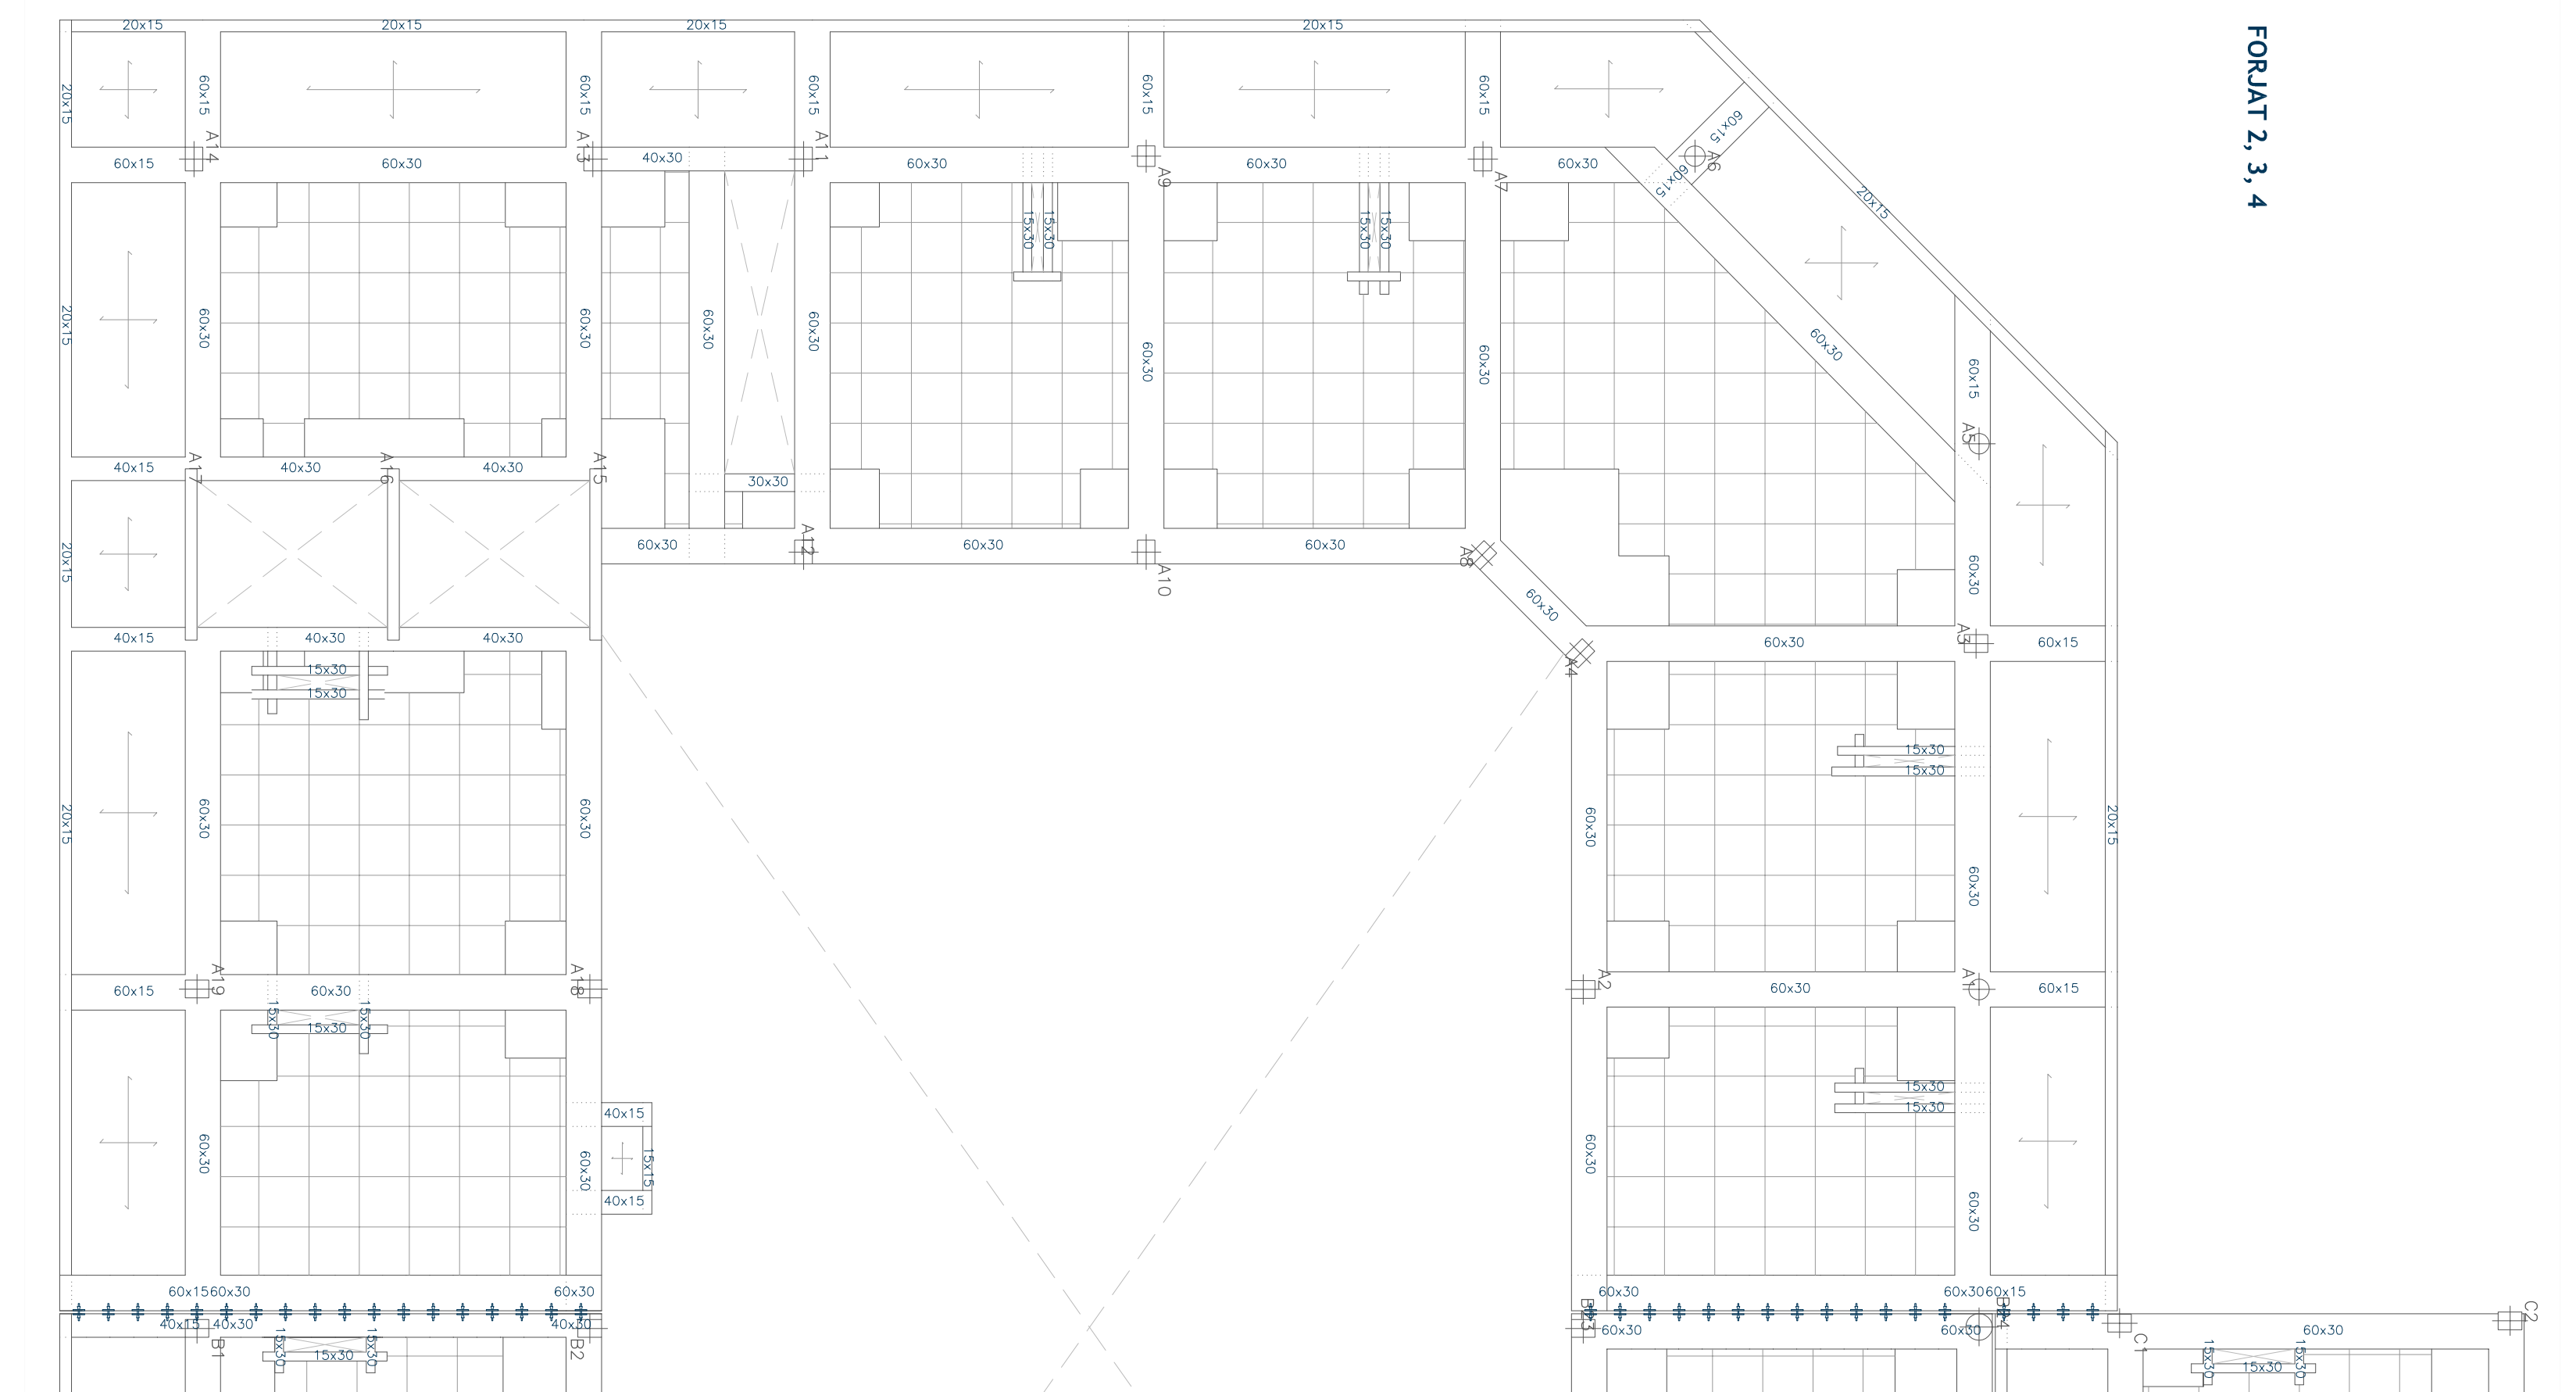


FORJAT COBERTA

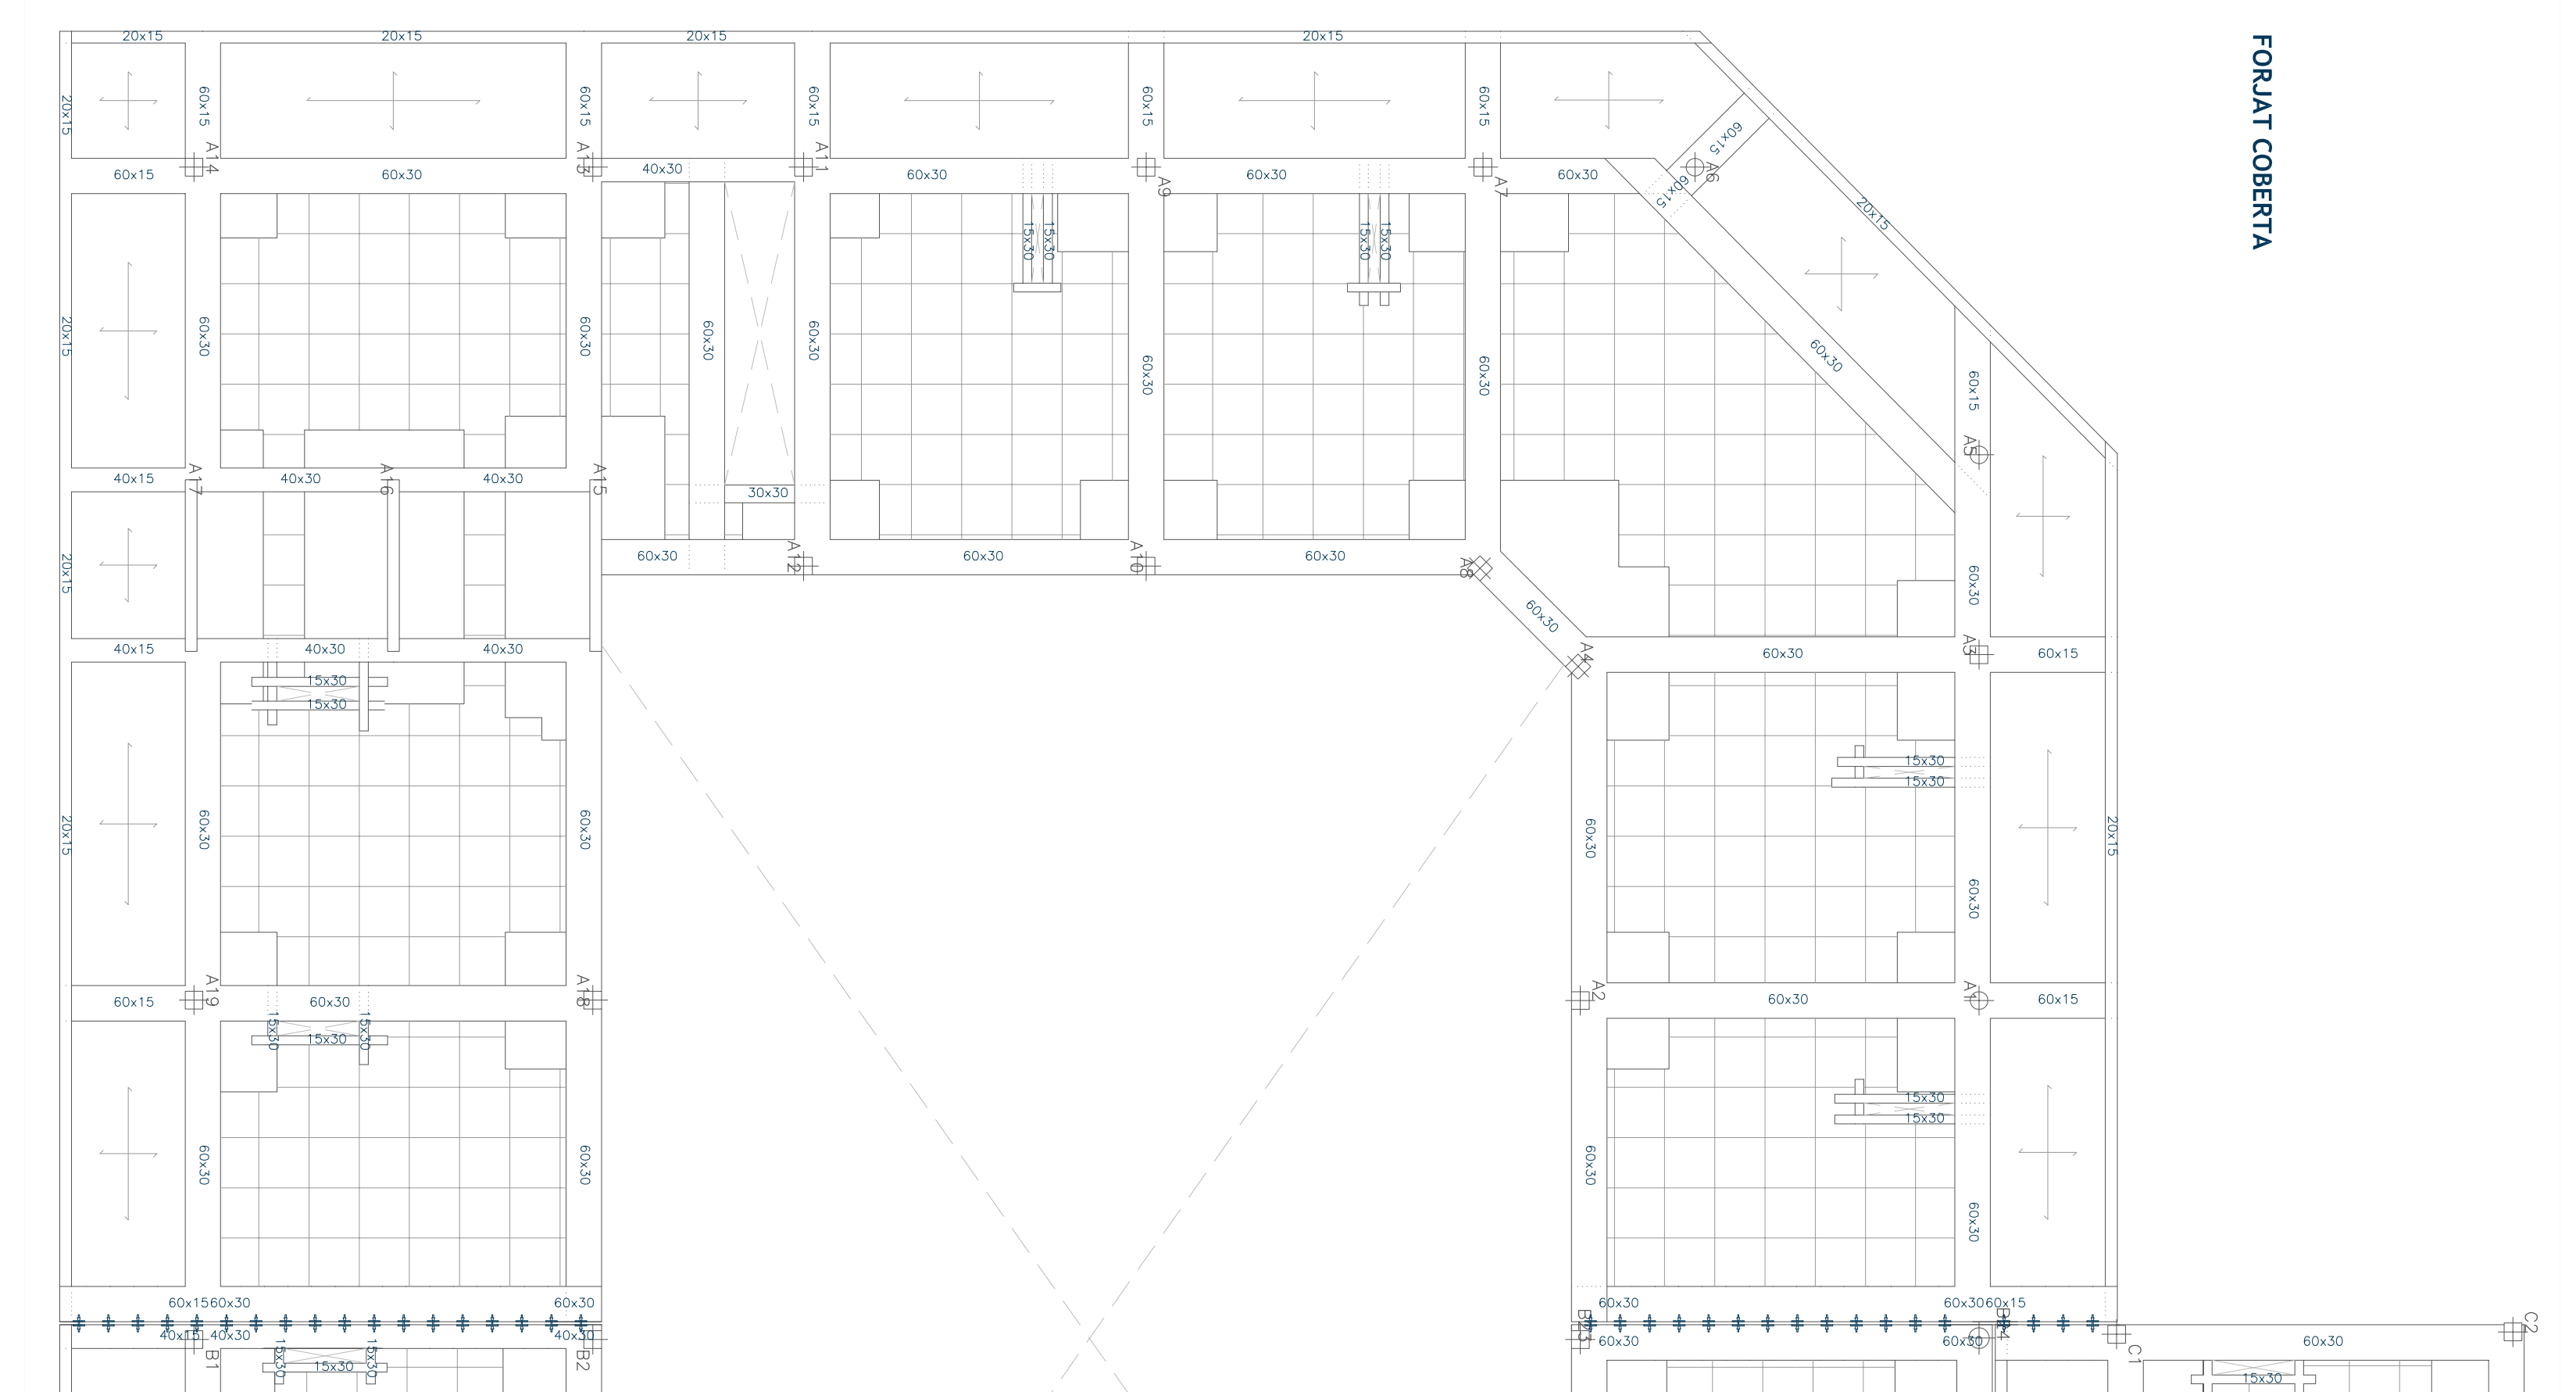


ISOVALORS FORJATS

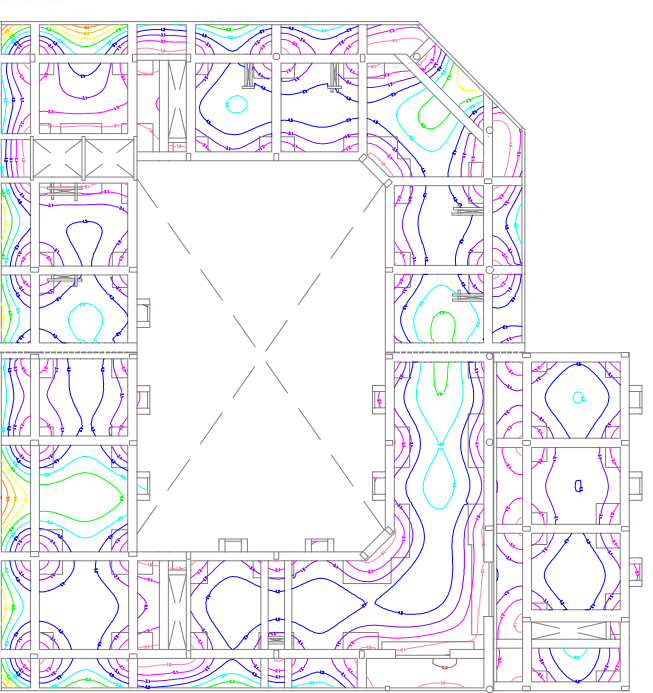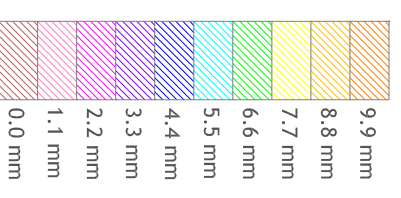


FORJAT 1

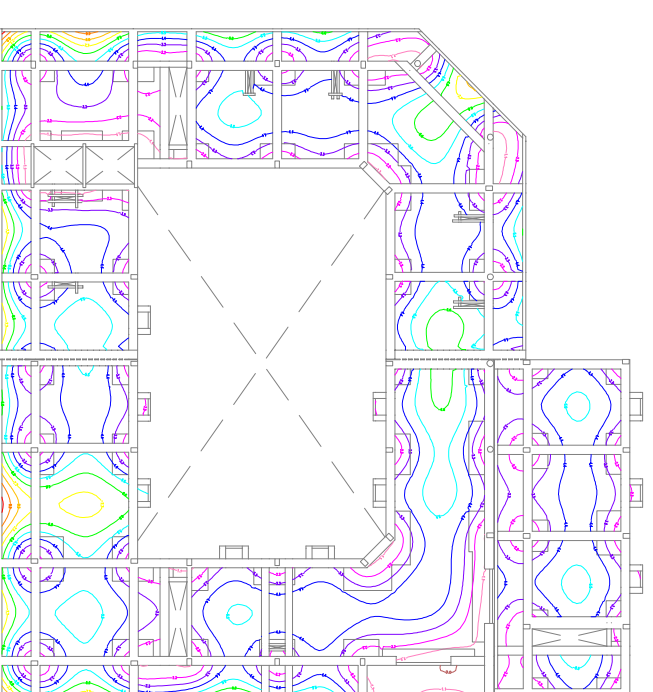


FORJAT 2

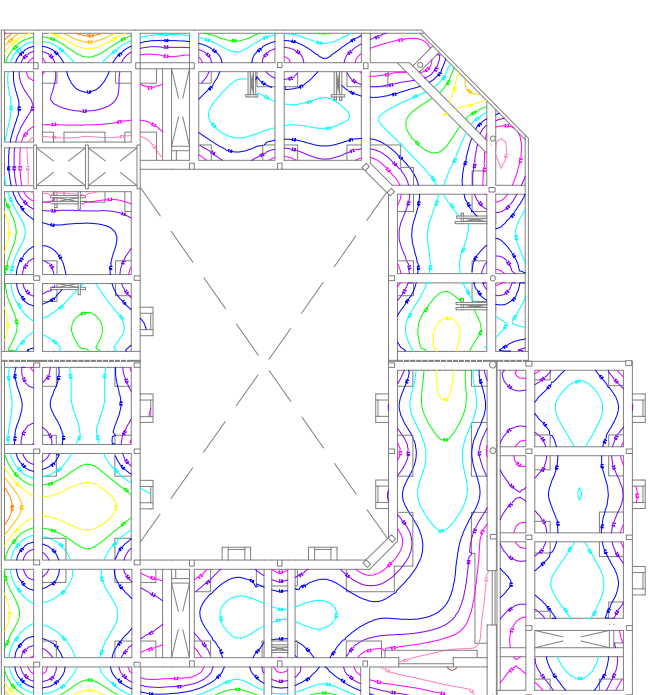

FORJAT 3

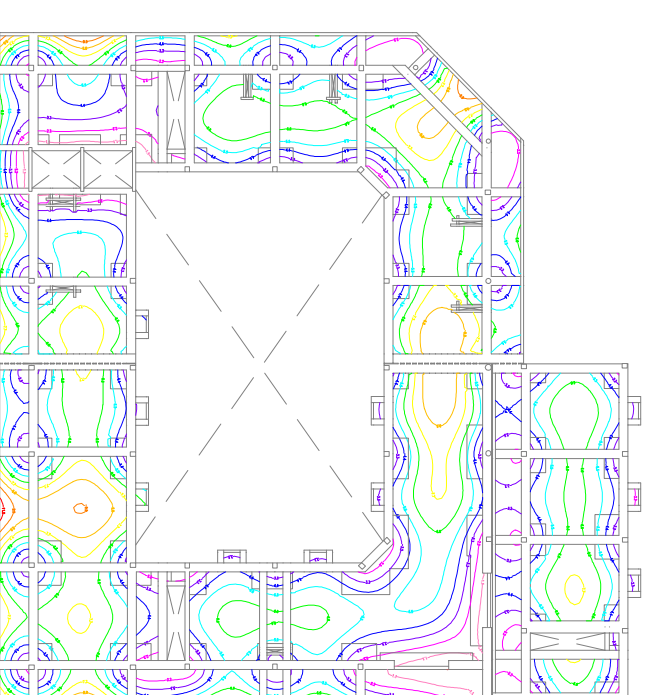

FORJAT 4

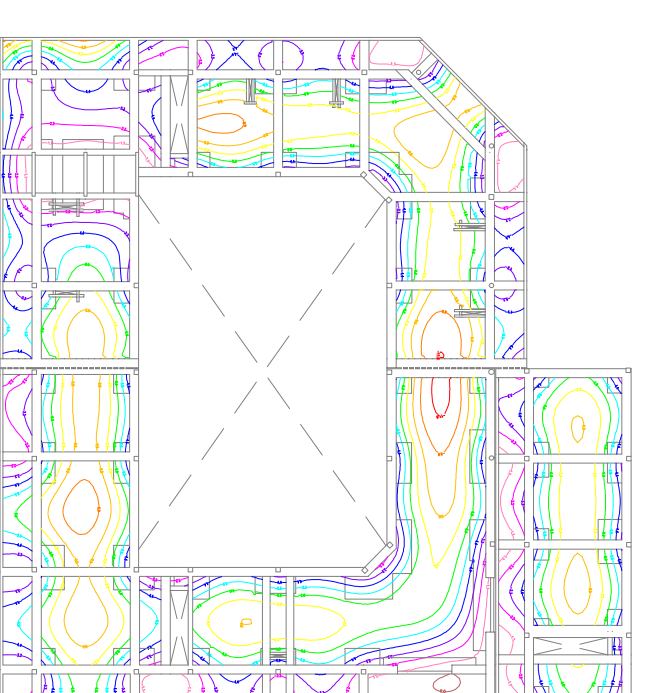

FORJAT 5

