

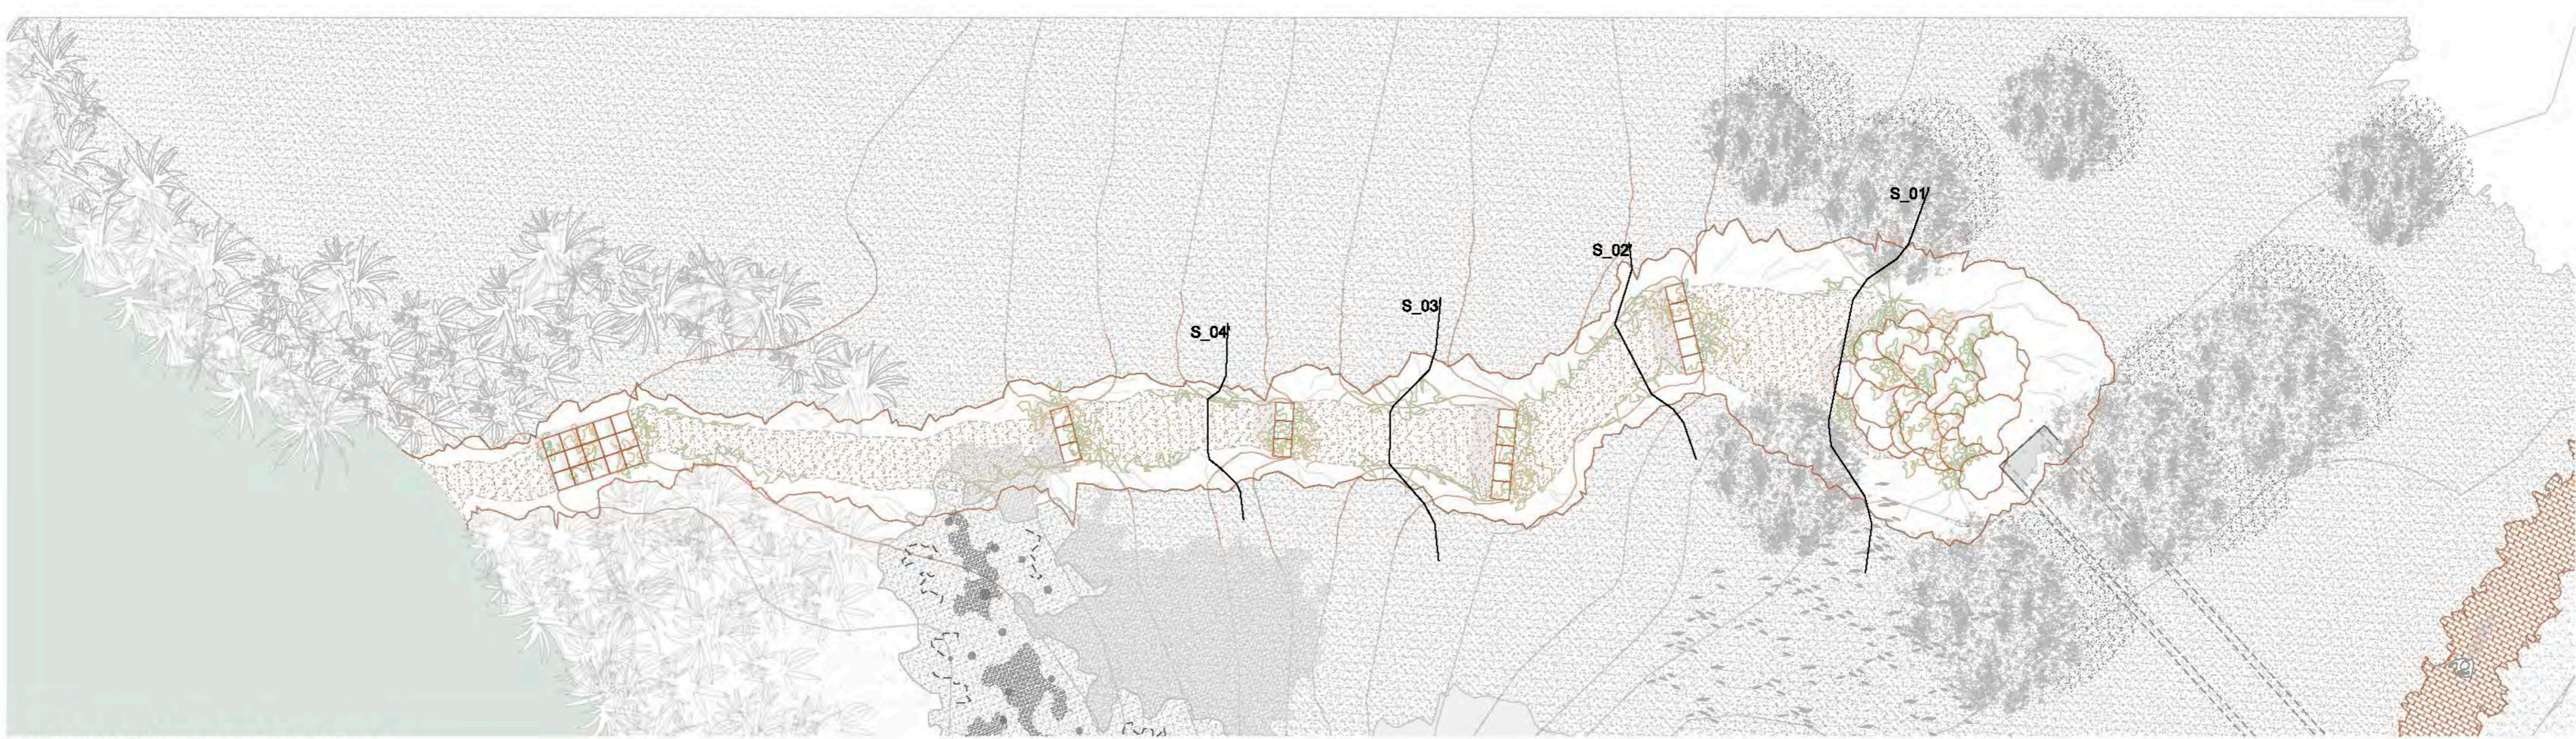


PLANTA ESTAT ACTUAL CORRIOL CONTAMINAT FGC
e: 1/150

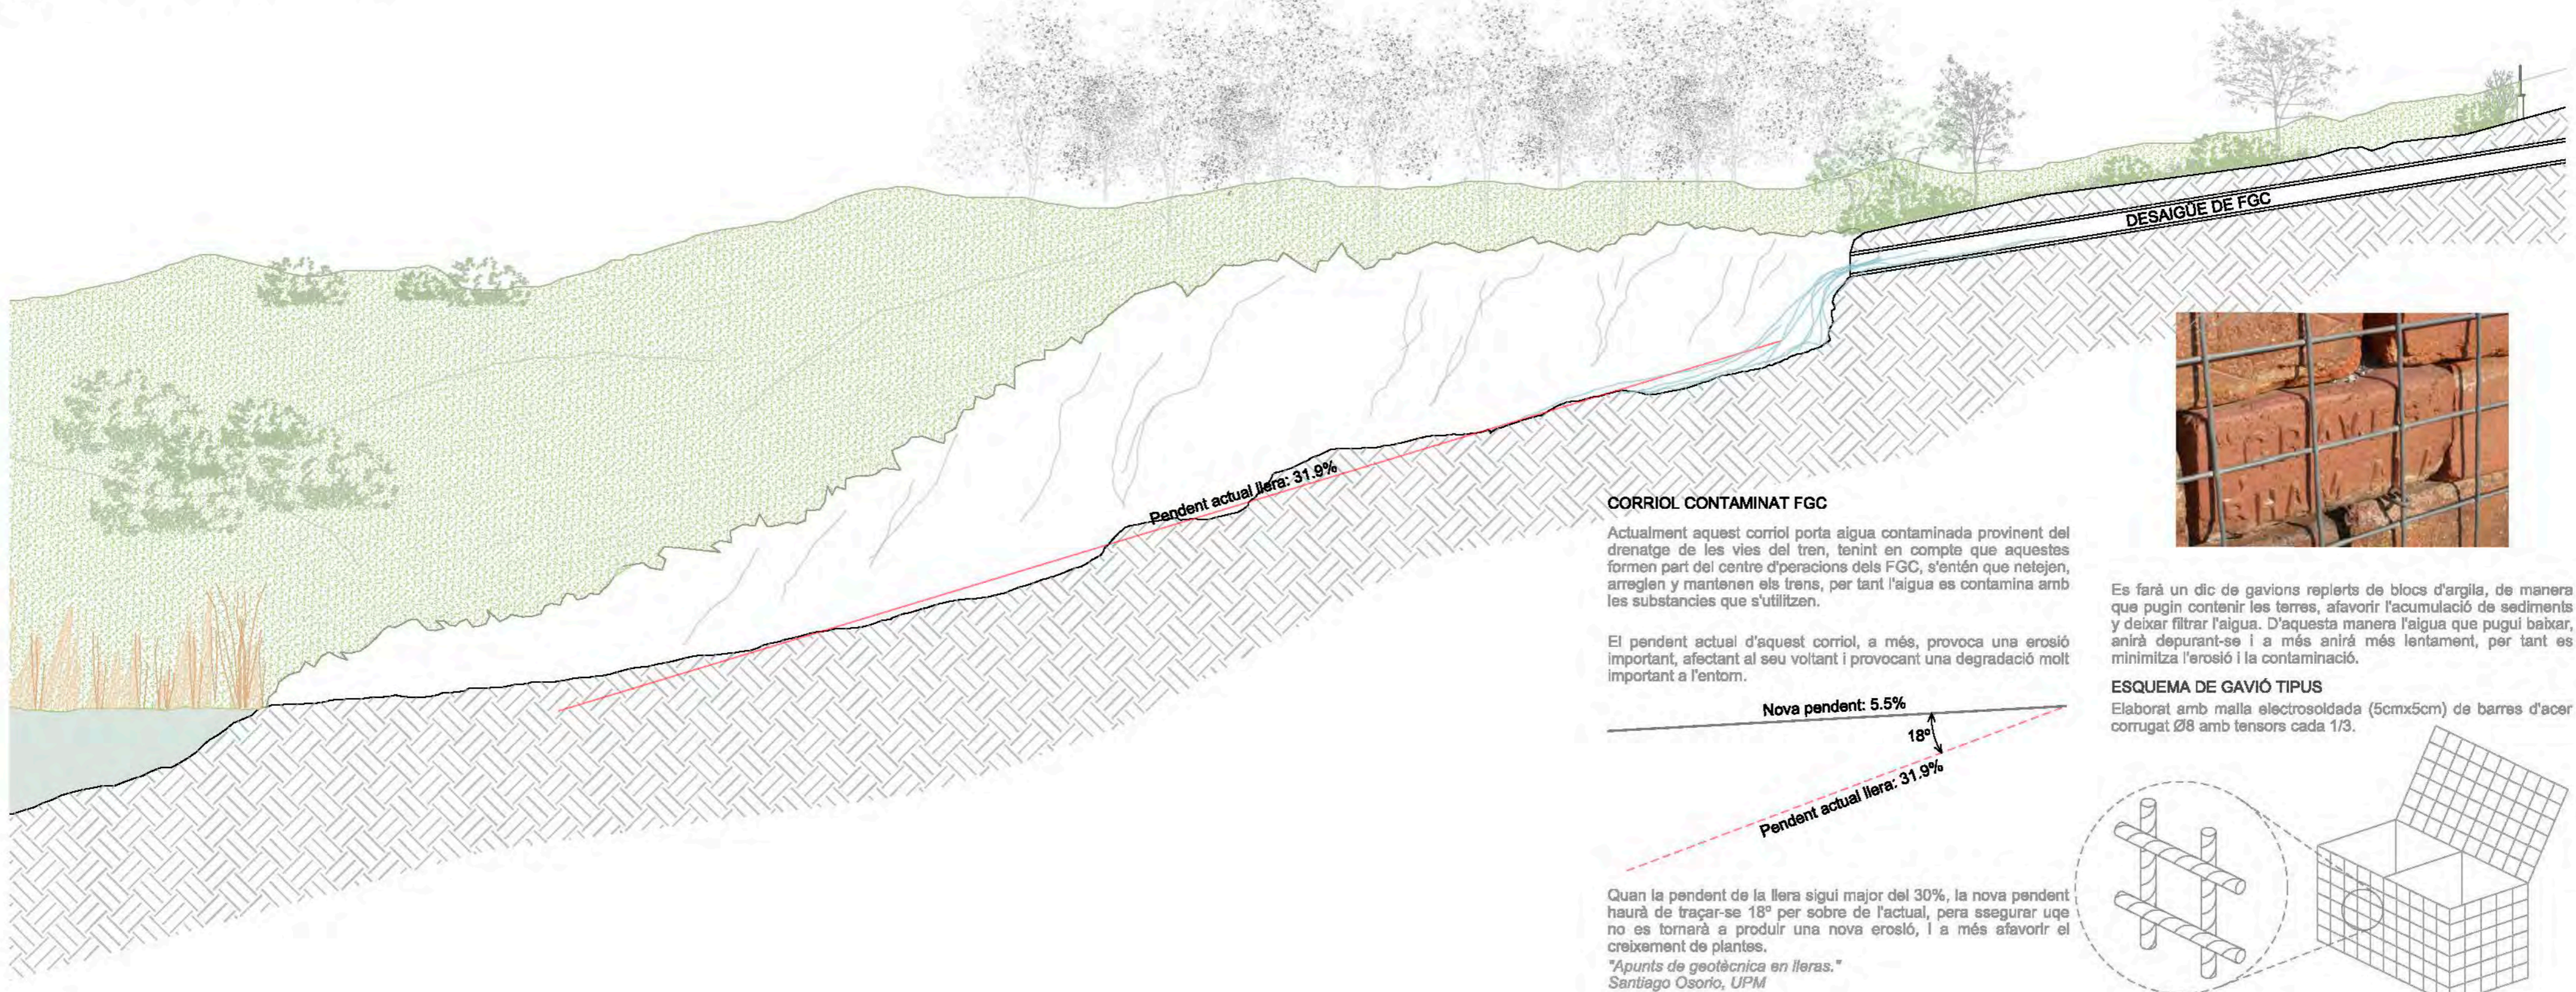

PLANTA PROPOSTA CORRIOL CONTAMINAT FGC
e: 1/150

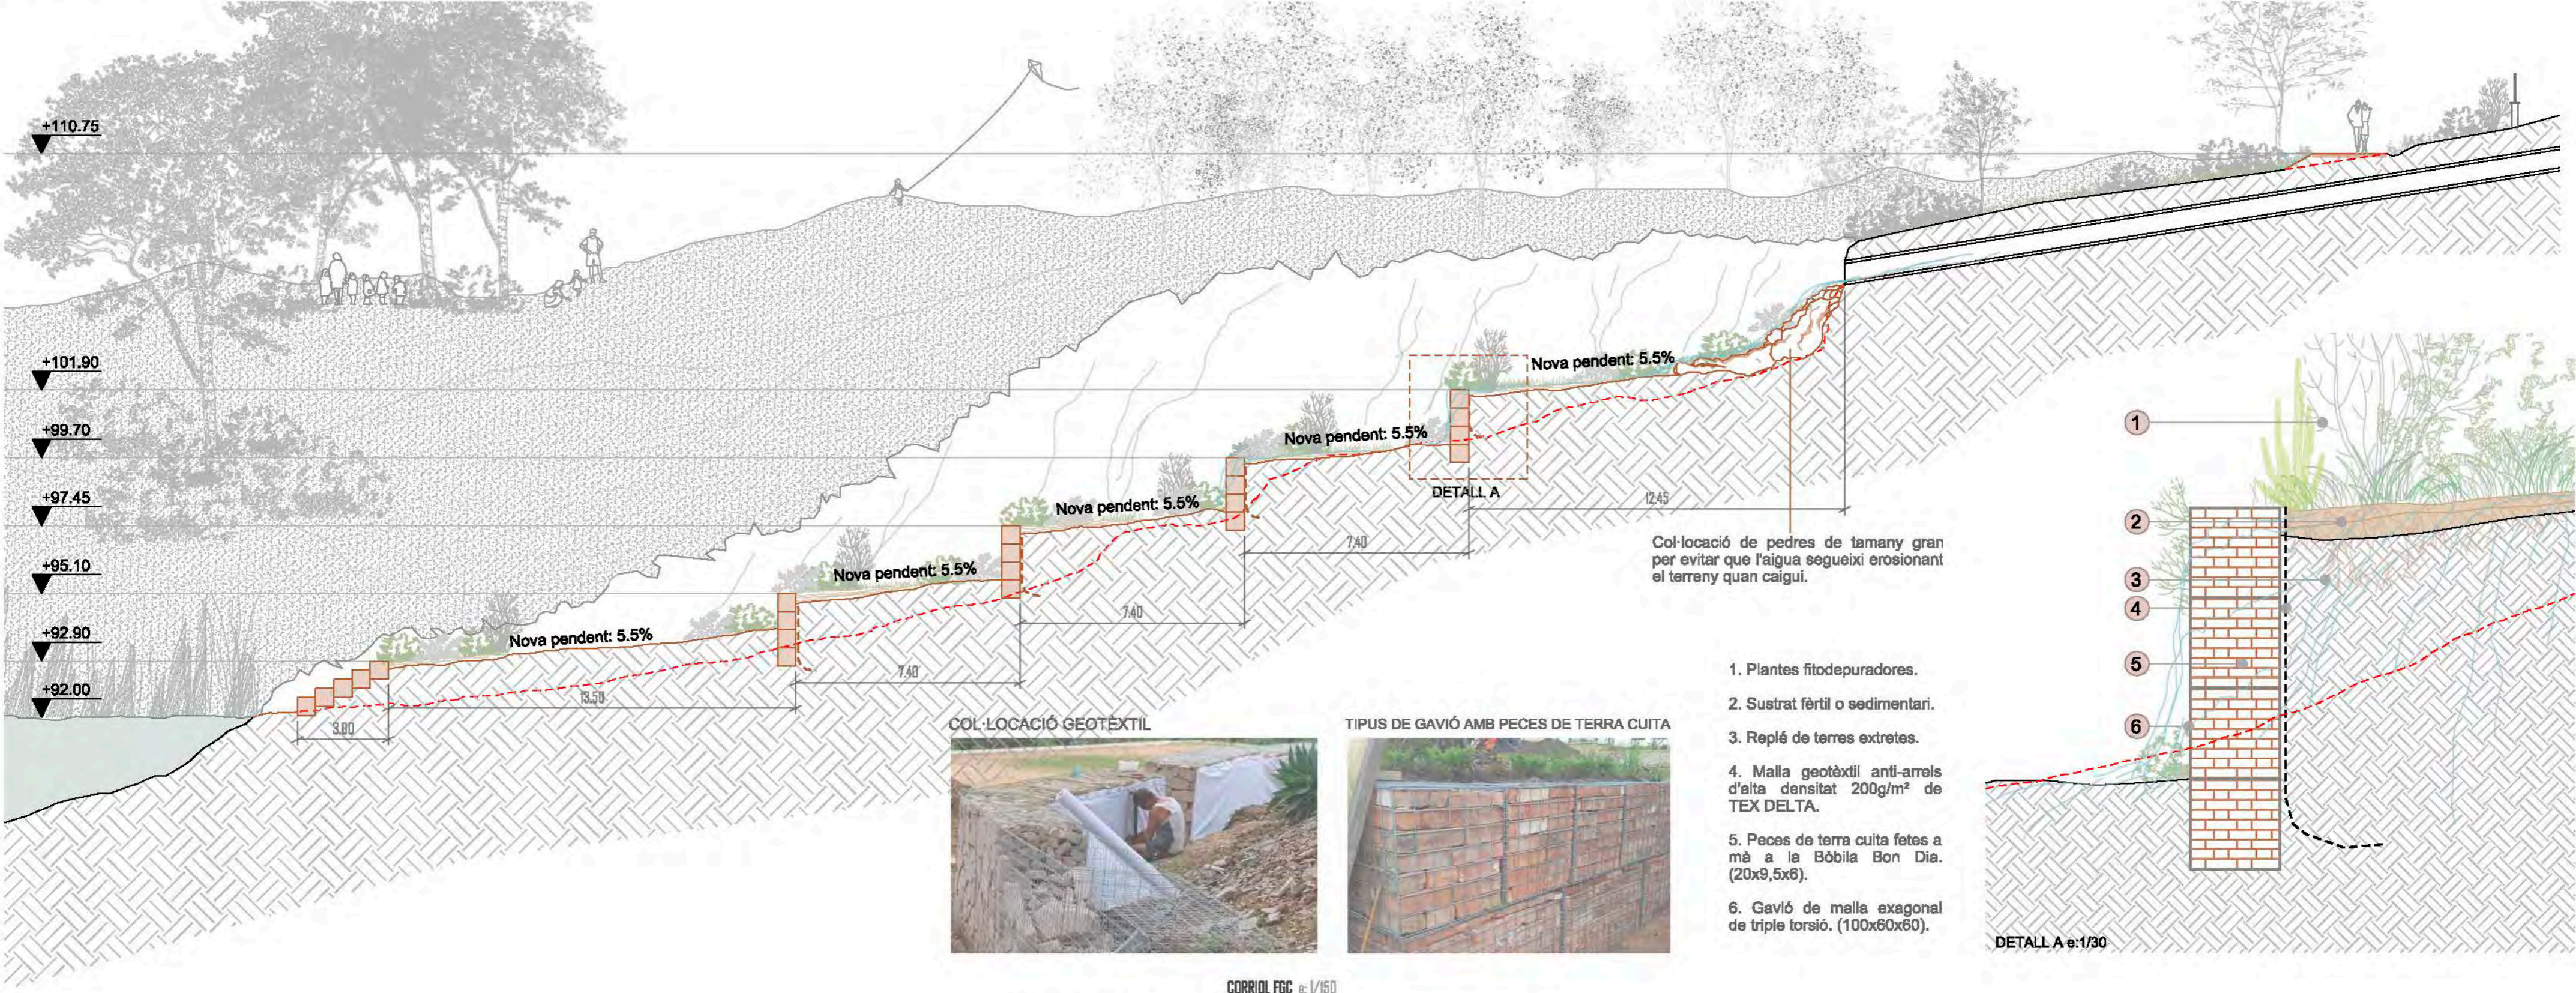

CORRIOL FGC e: 1/150