




PLANTA -1: ENDERROC / OBRA NOVA 1:800

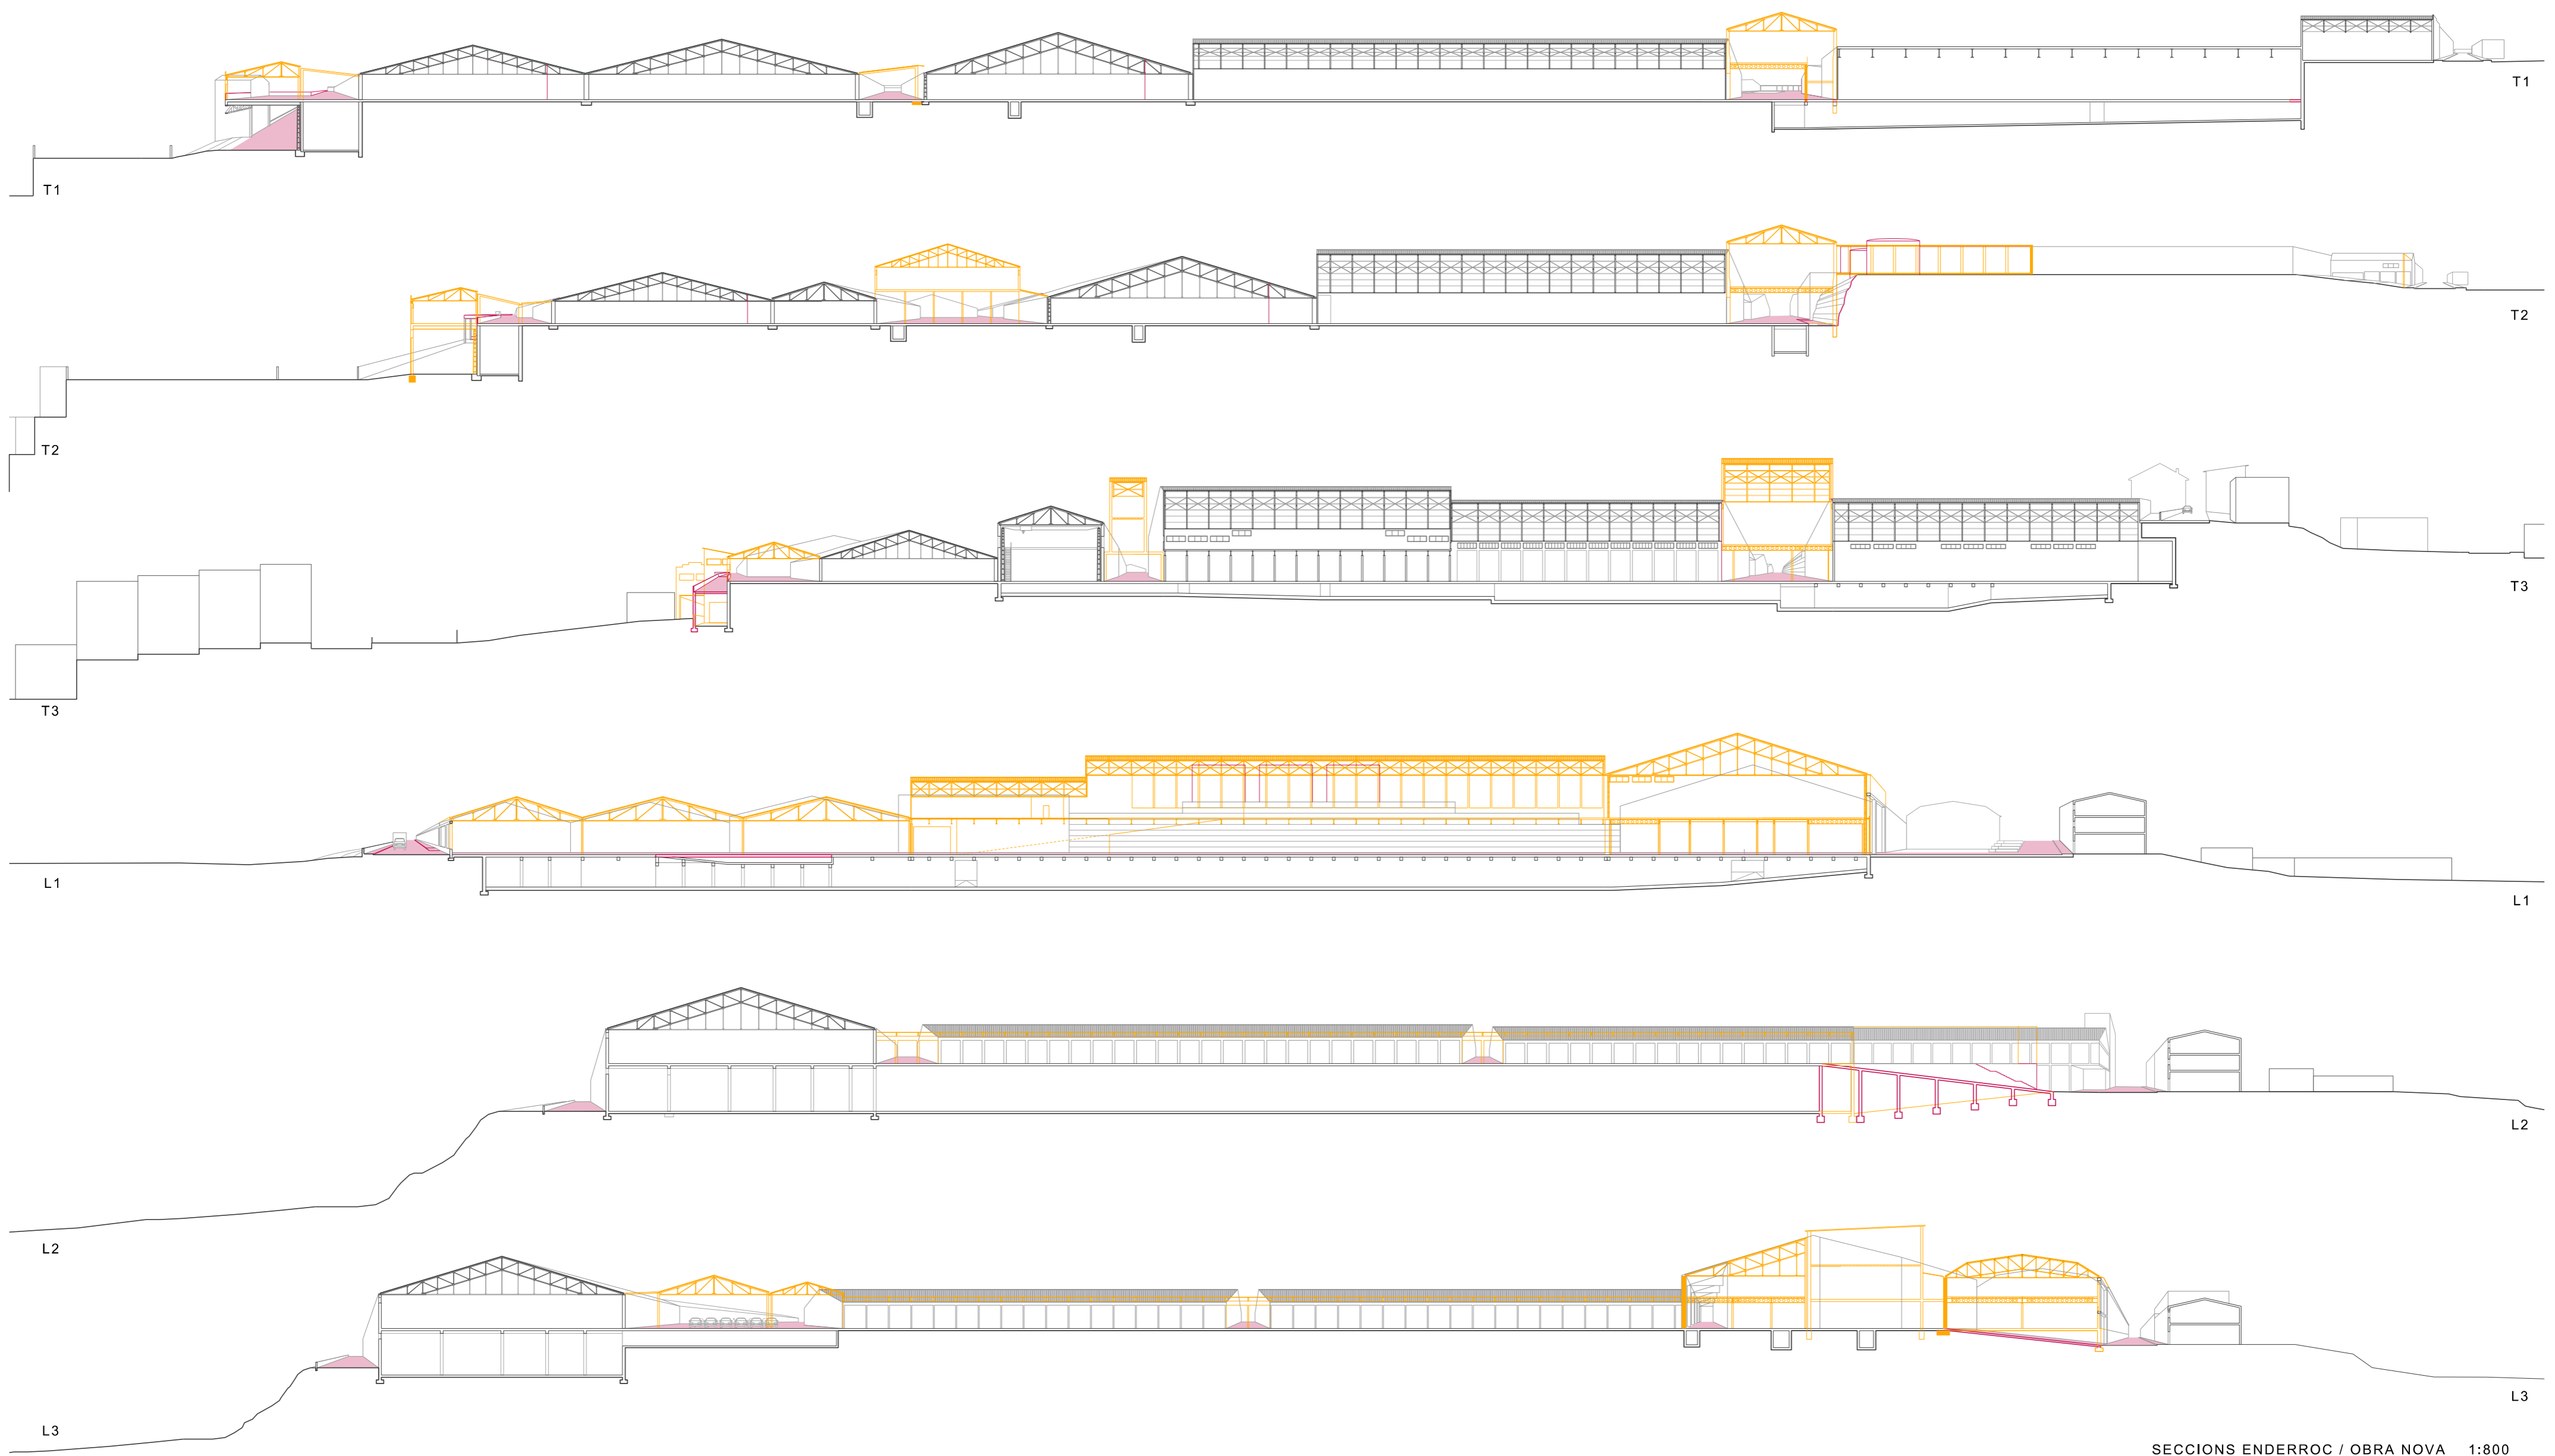

SECCIONS ENDERROC / OBRA NOVA 1:800