



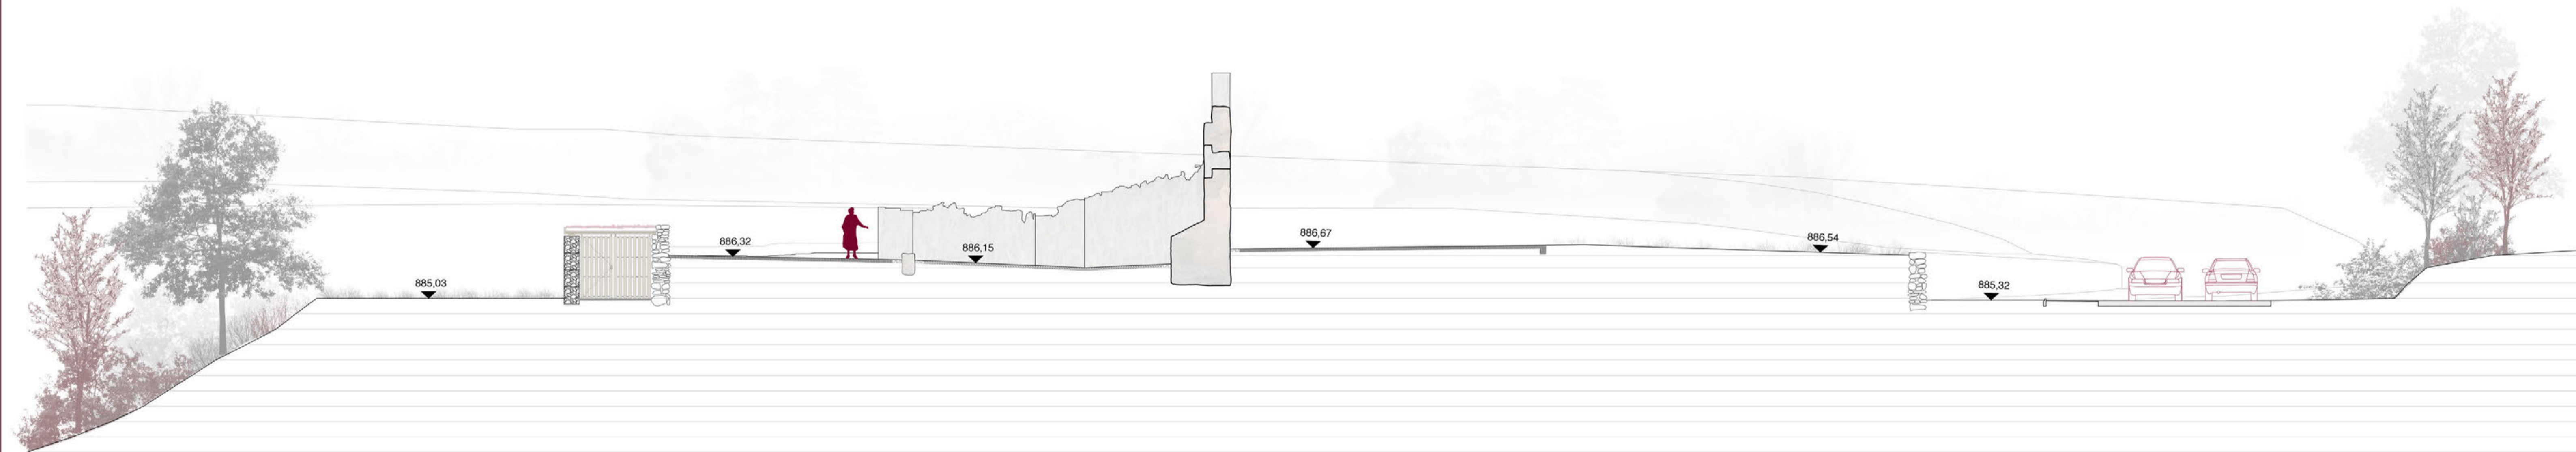

Secció AA' e: 1/100

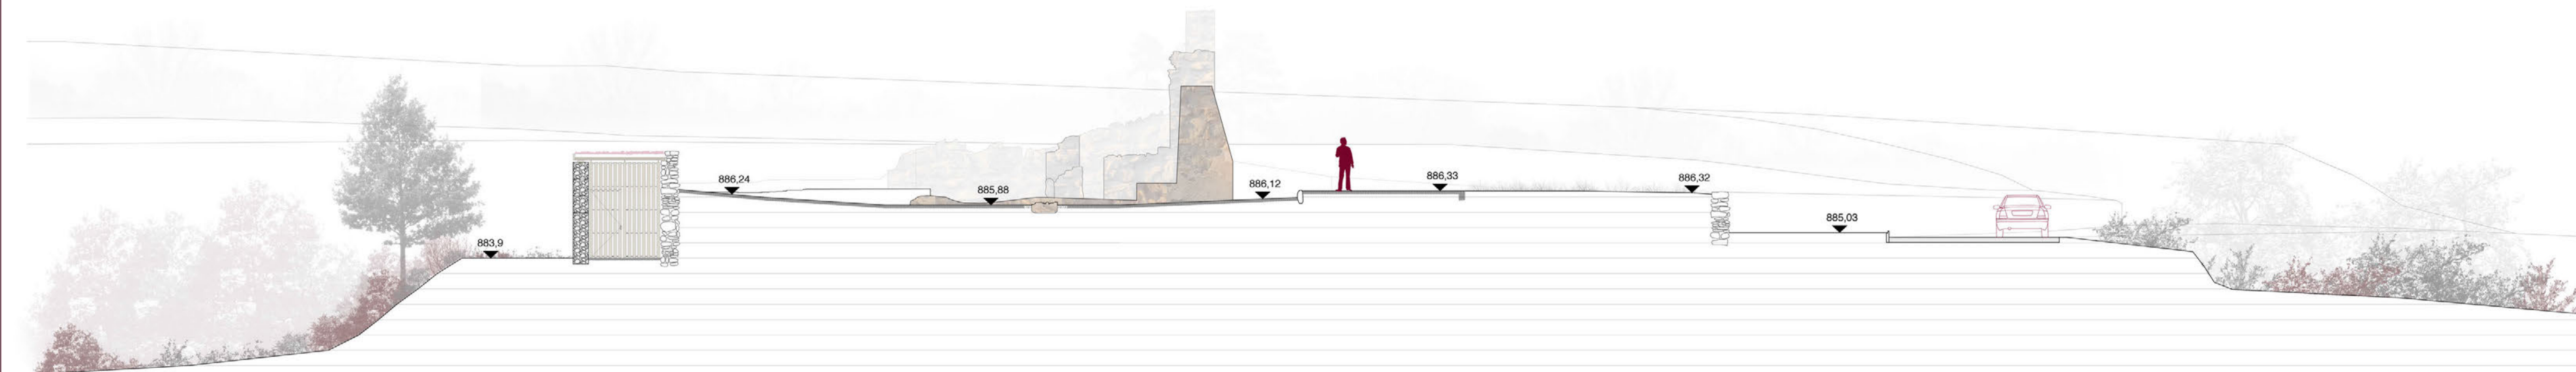

Secció BB' e: 1/100



Secció CC' e: 1/100

