


PLANTA CINQUENA

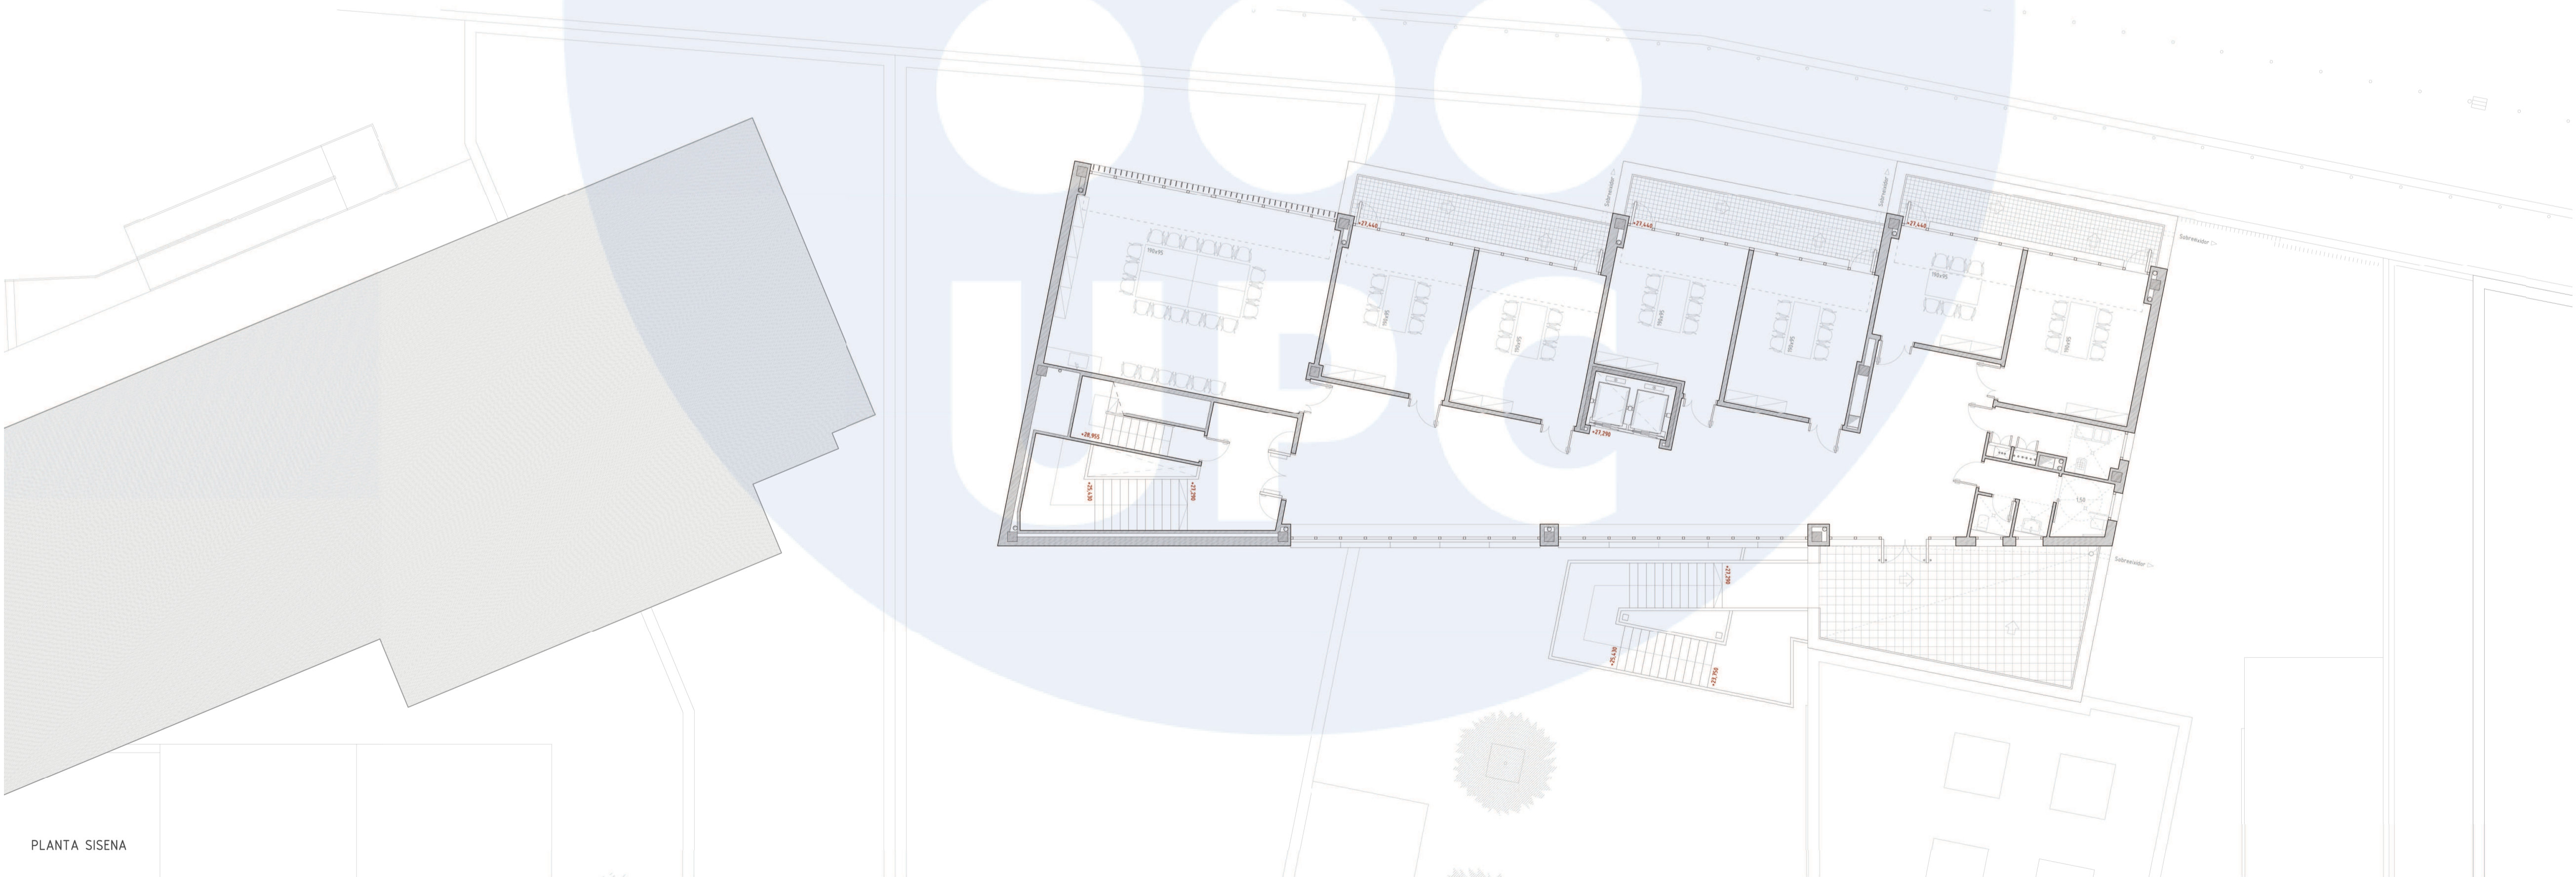

PLANTA SISENA