


PLANTA SETENA

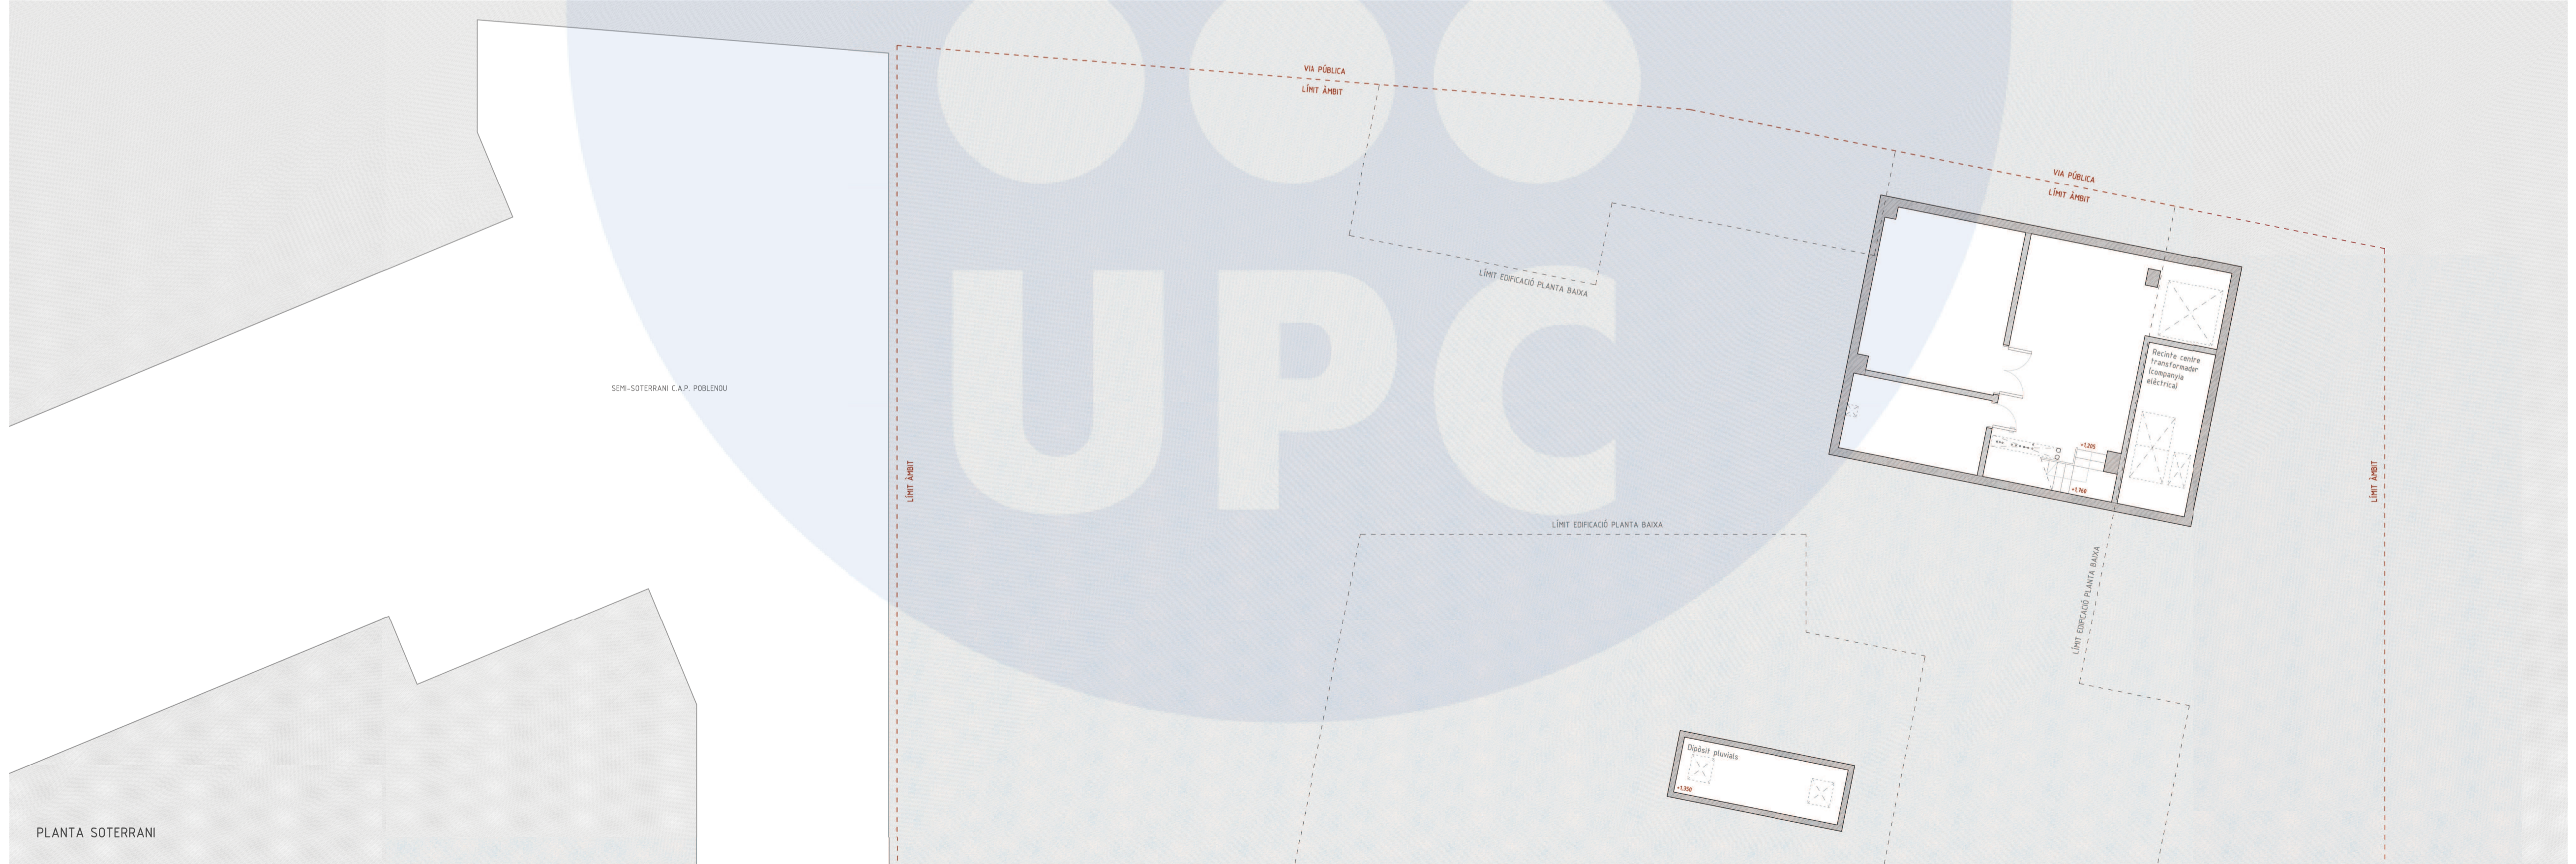

PLANTA SOTERRANI