
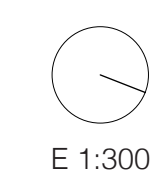
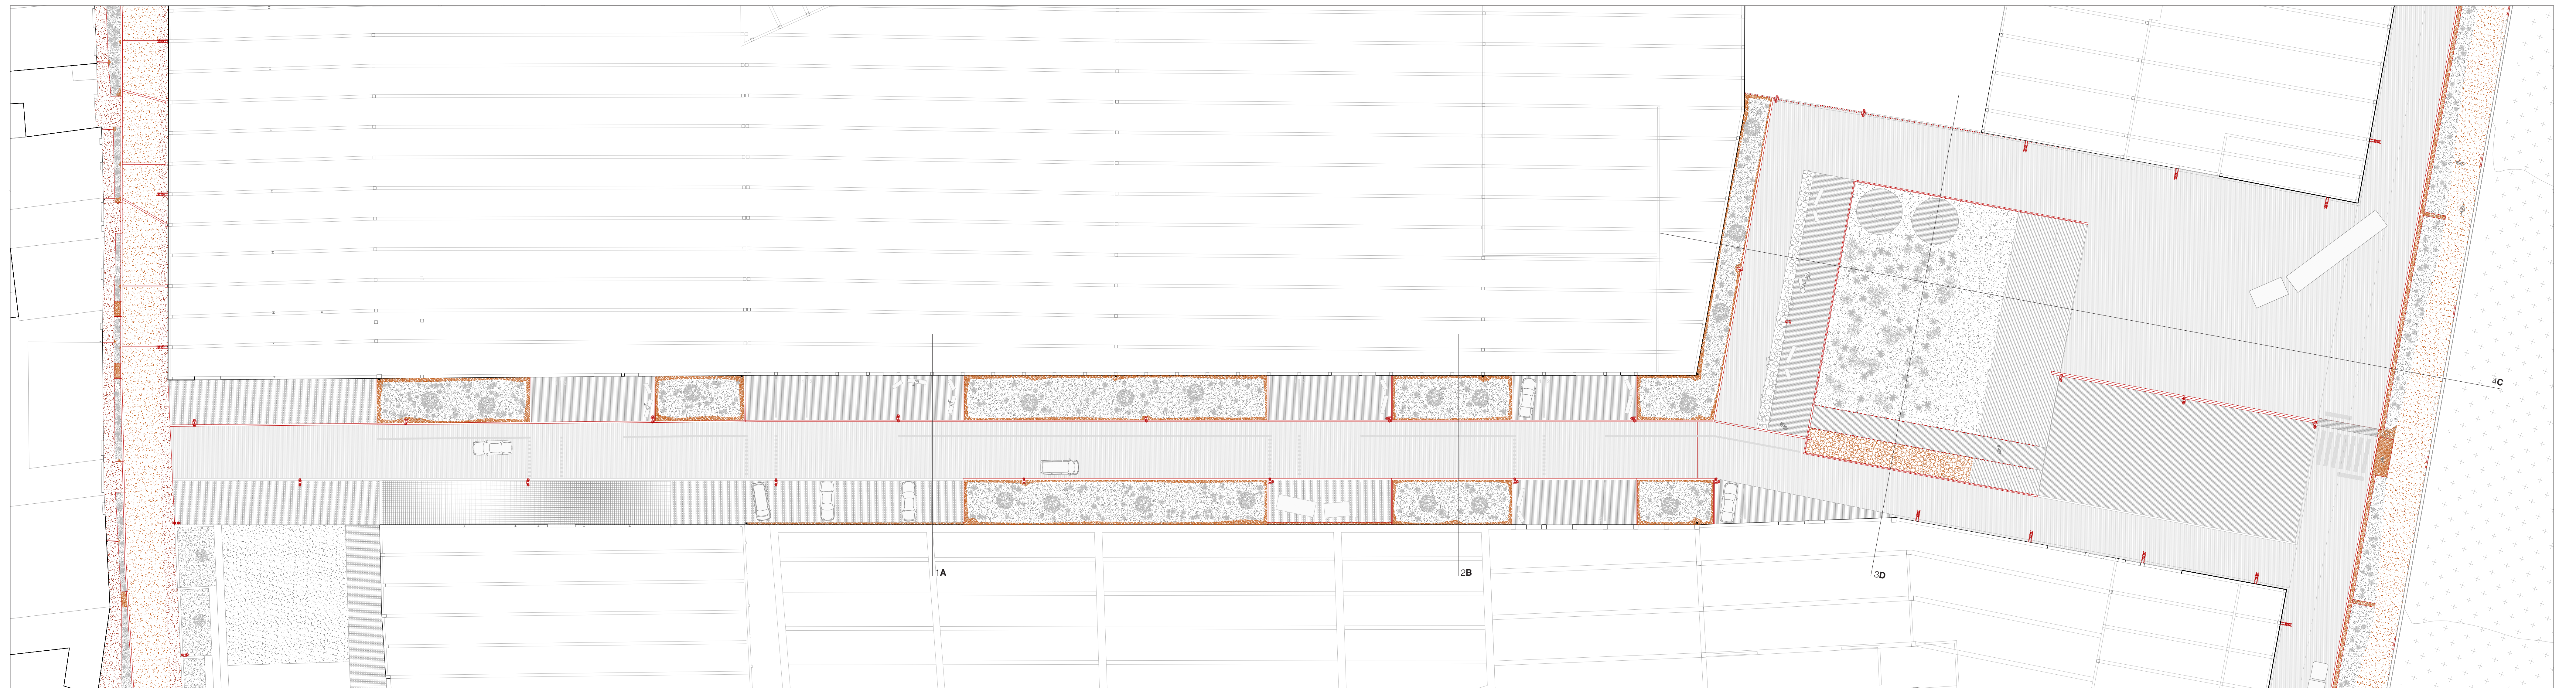
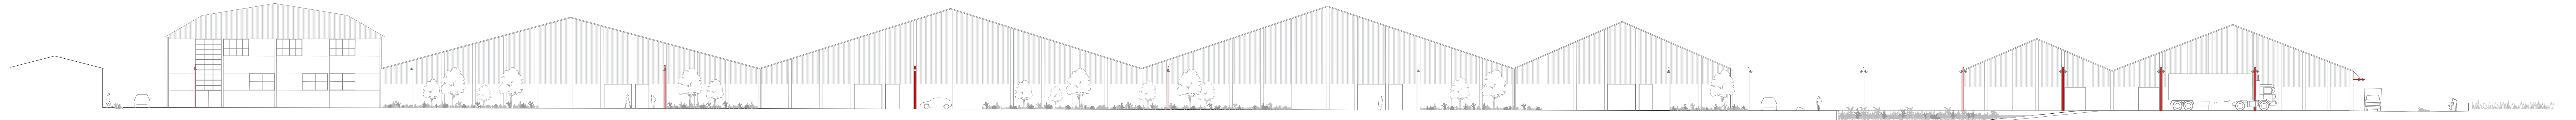


Fase 3 | Nou Carrer Industrial

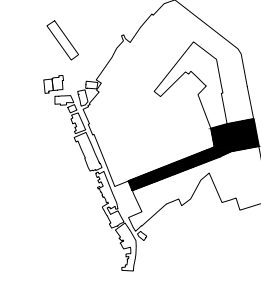

E 1:300