


V2, V3

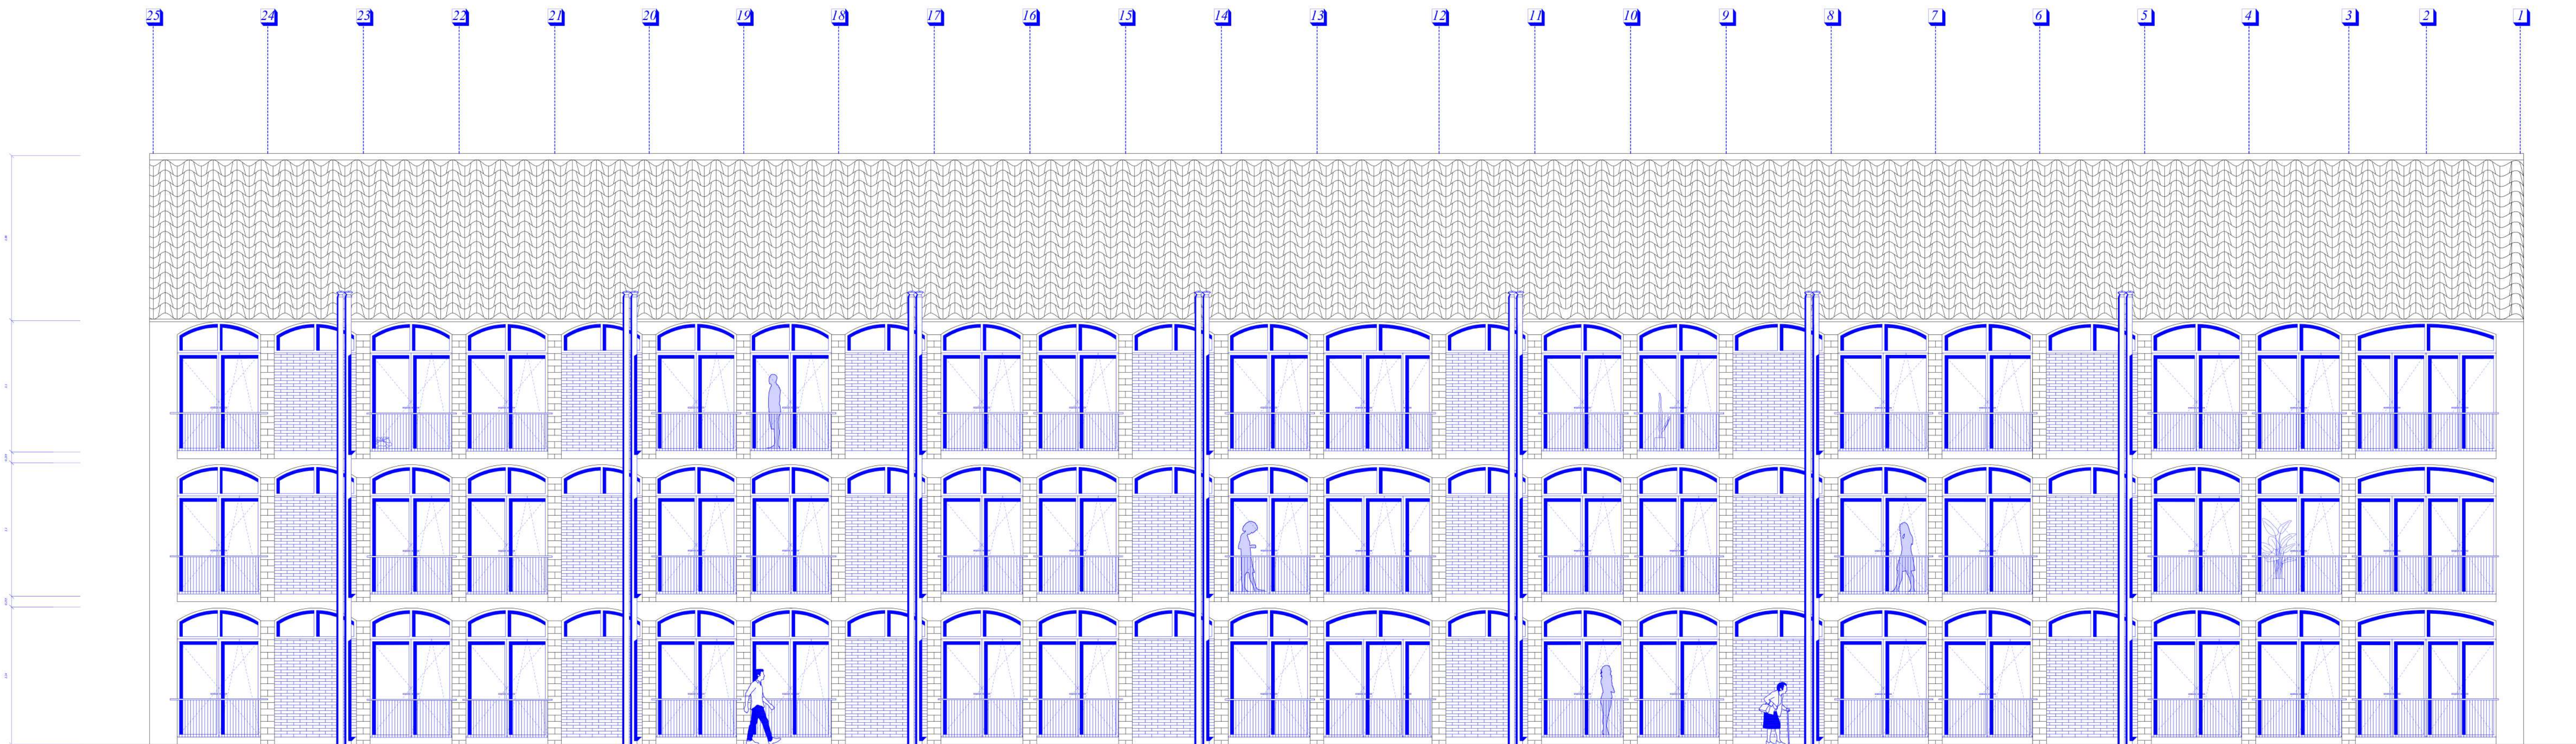

Fachada N-O



Fachada N-O

E 1/75 0 1 5 10 m

Jaime Gutiérrez, Izziar Molinero, Pablo Uceda