




PLANIMETRIA

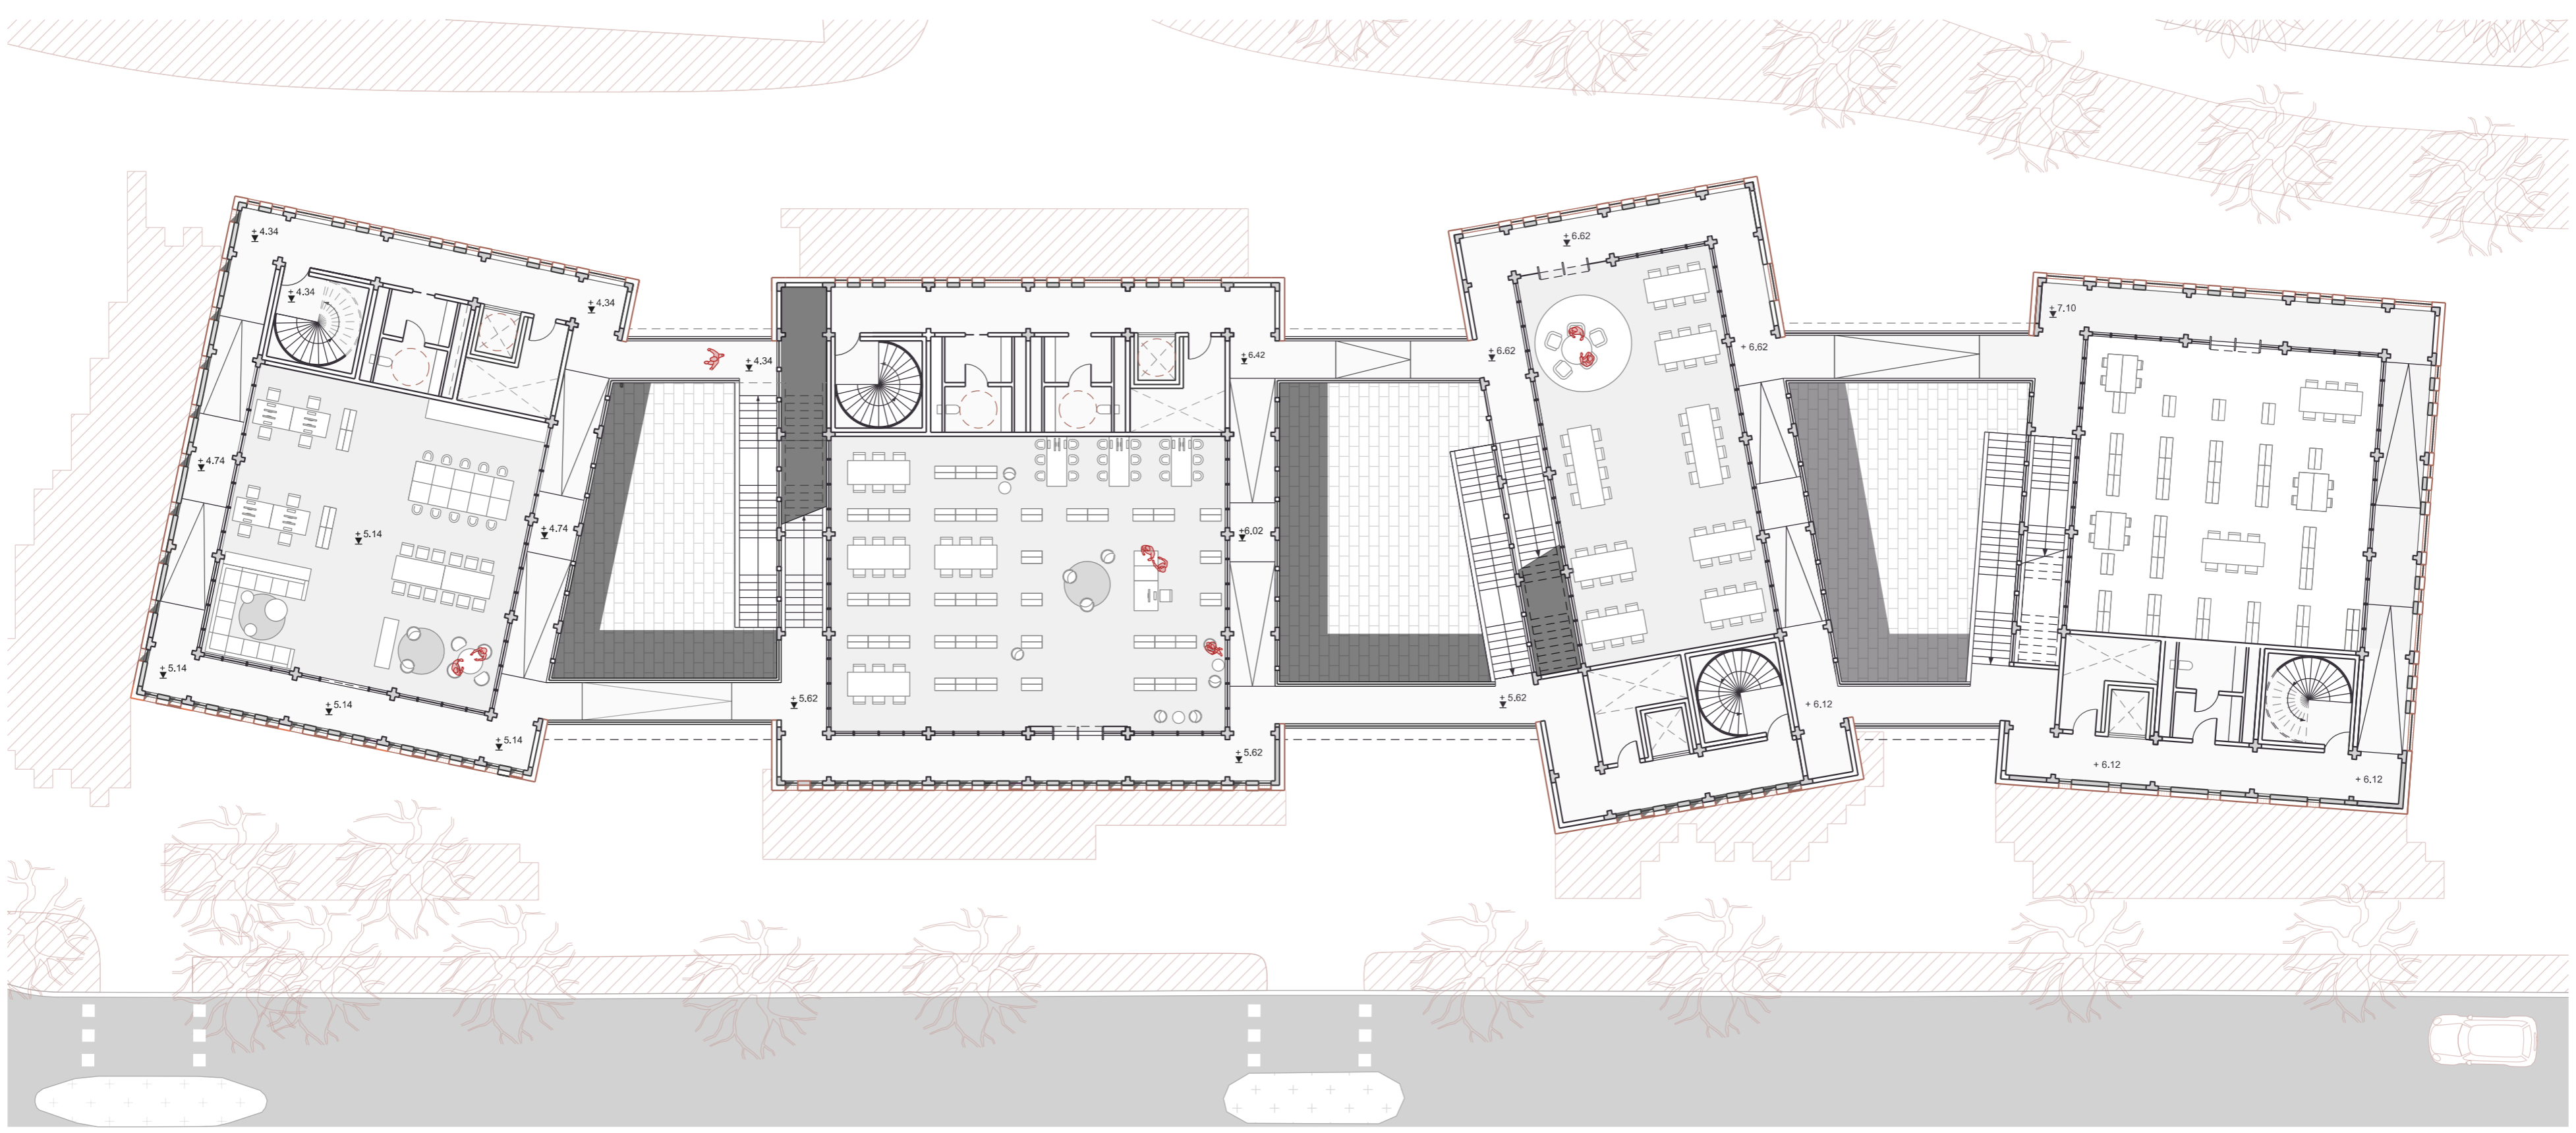

Planta primera 0 2 4 8 10

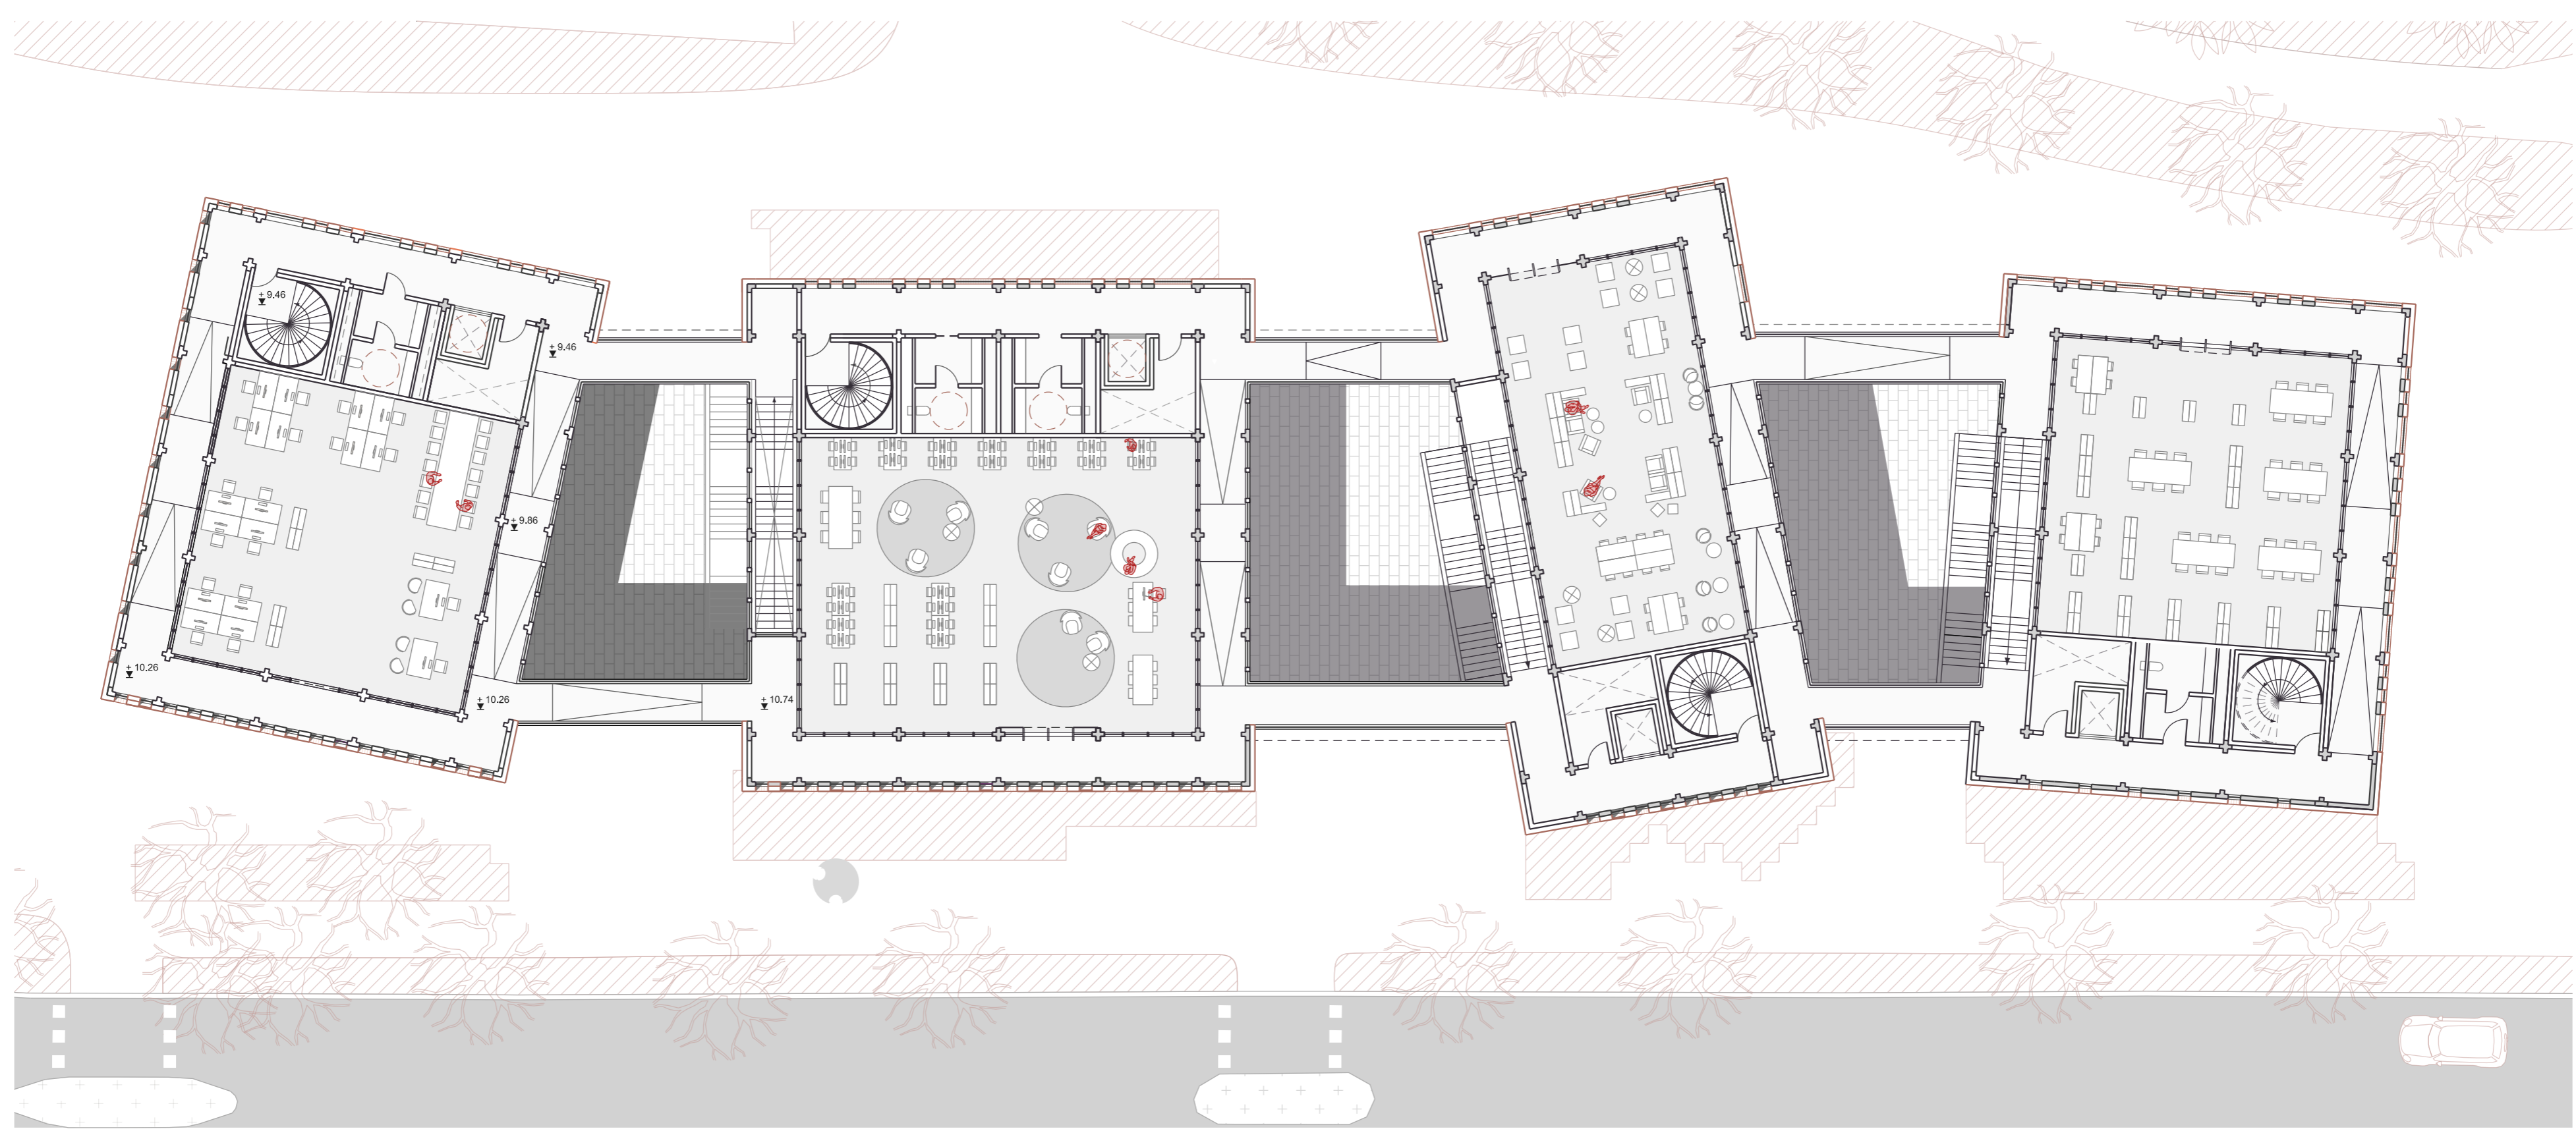

Planta segona 0 2 4 8 10

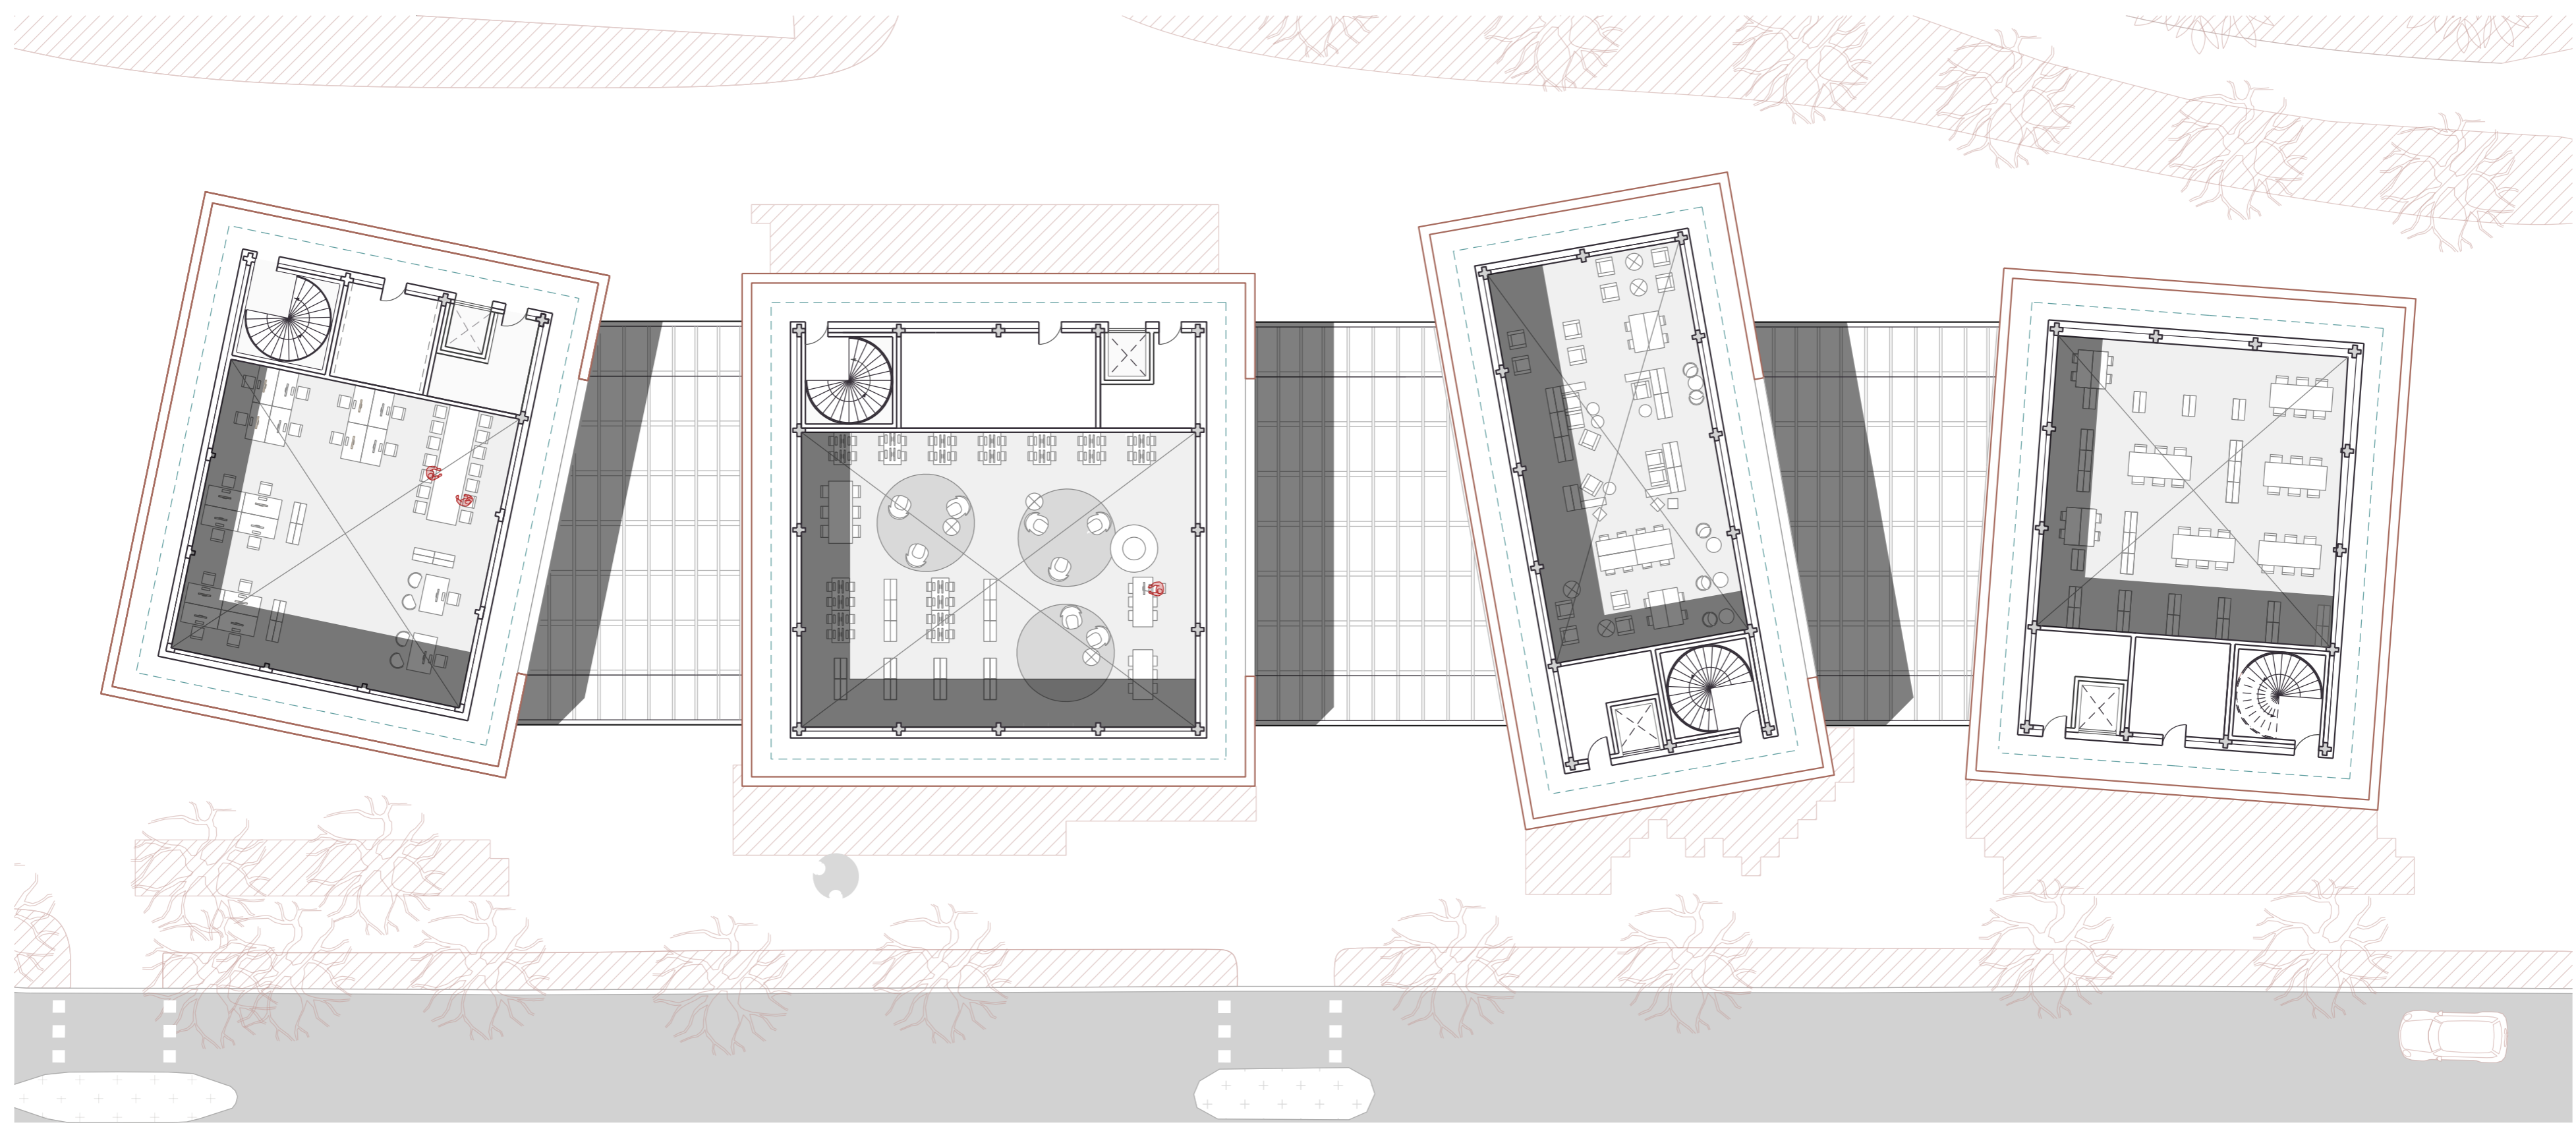

Planta tercera - Sota coberta 0 2 4 8 10

HÄRMÅLA LIGHTHOUSE