


Planta Baixa

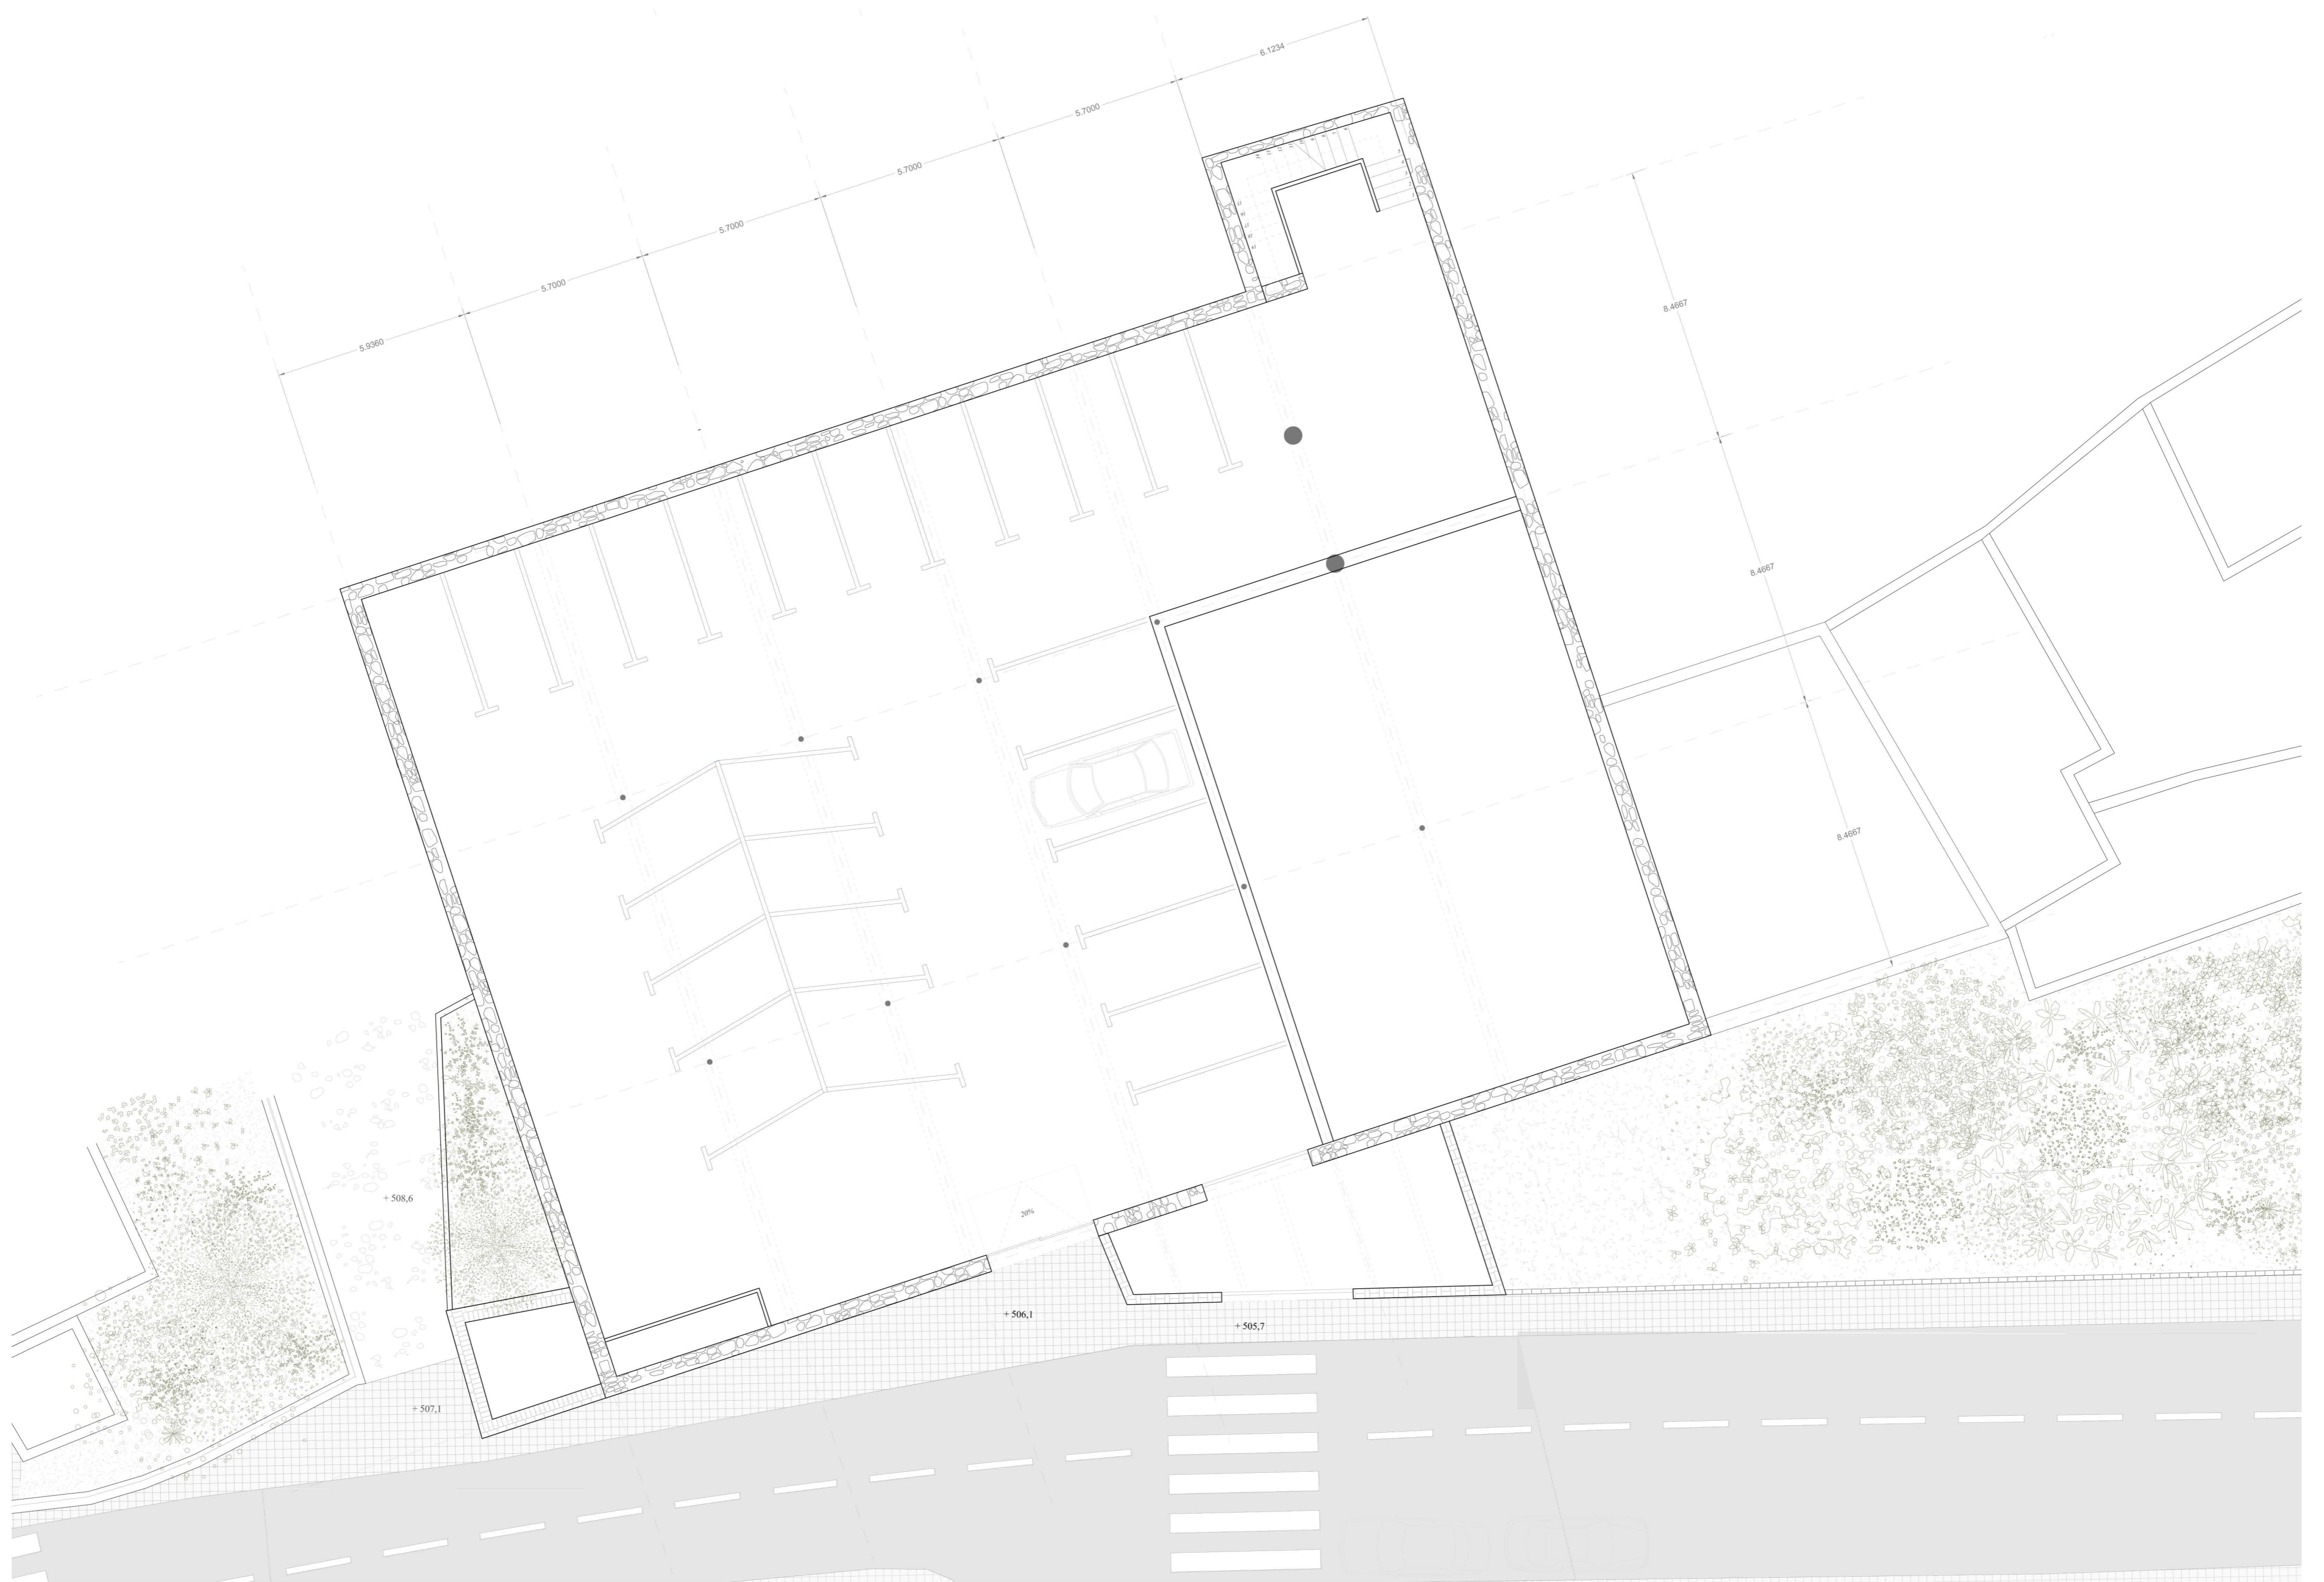

Planta -1