


_PC 123.35

_PP 118.60

_PB 114.60

_PS 111.45

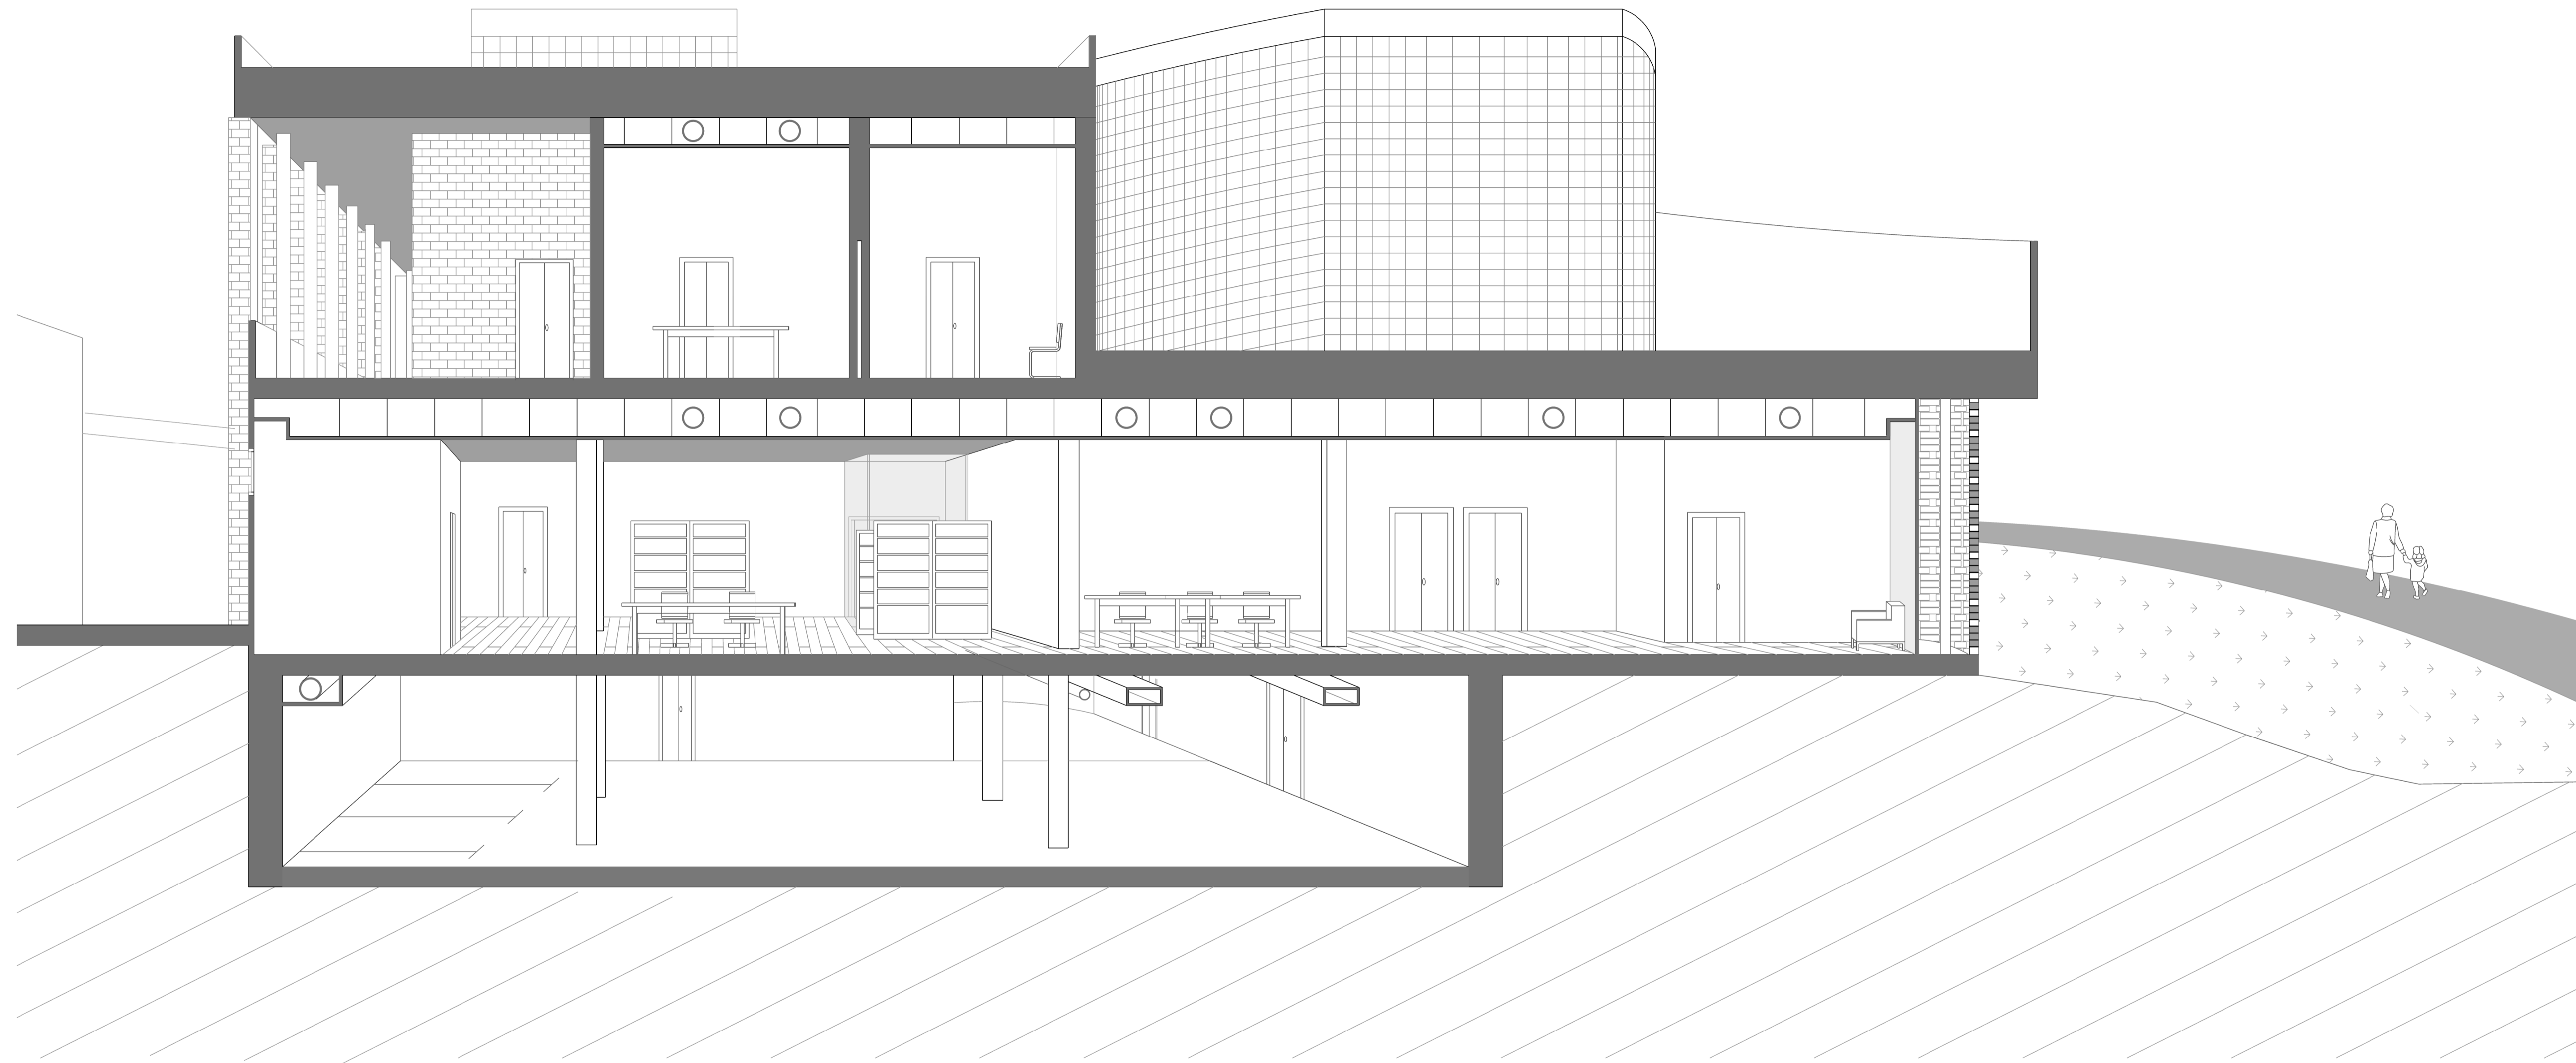

SECCIÓN FUGADA
E. 1/50