


SECCIÓN
E 1:25



PLANTA
E 1:25

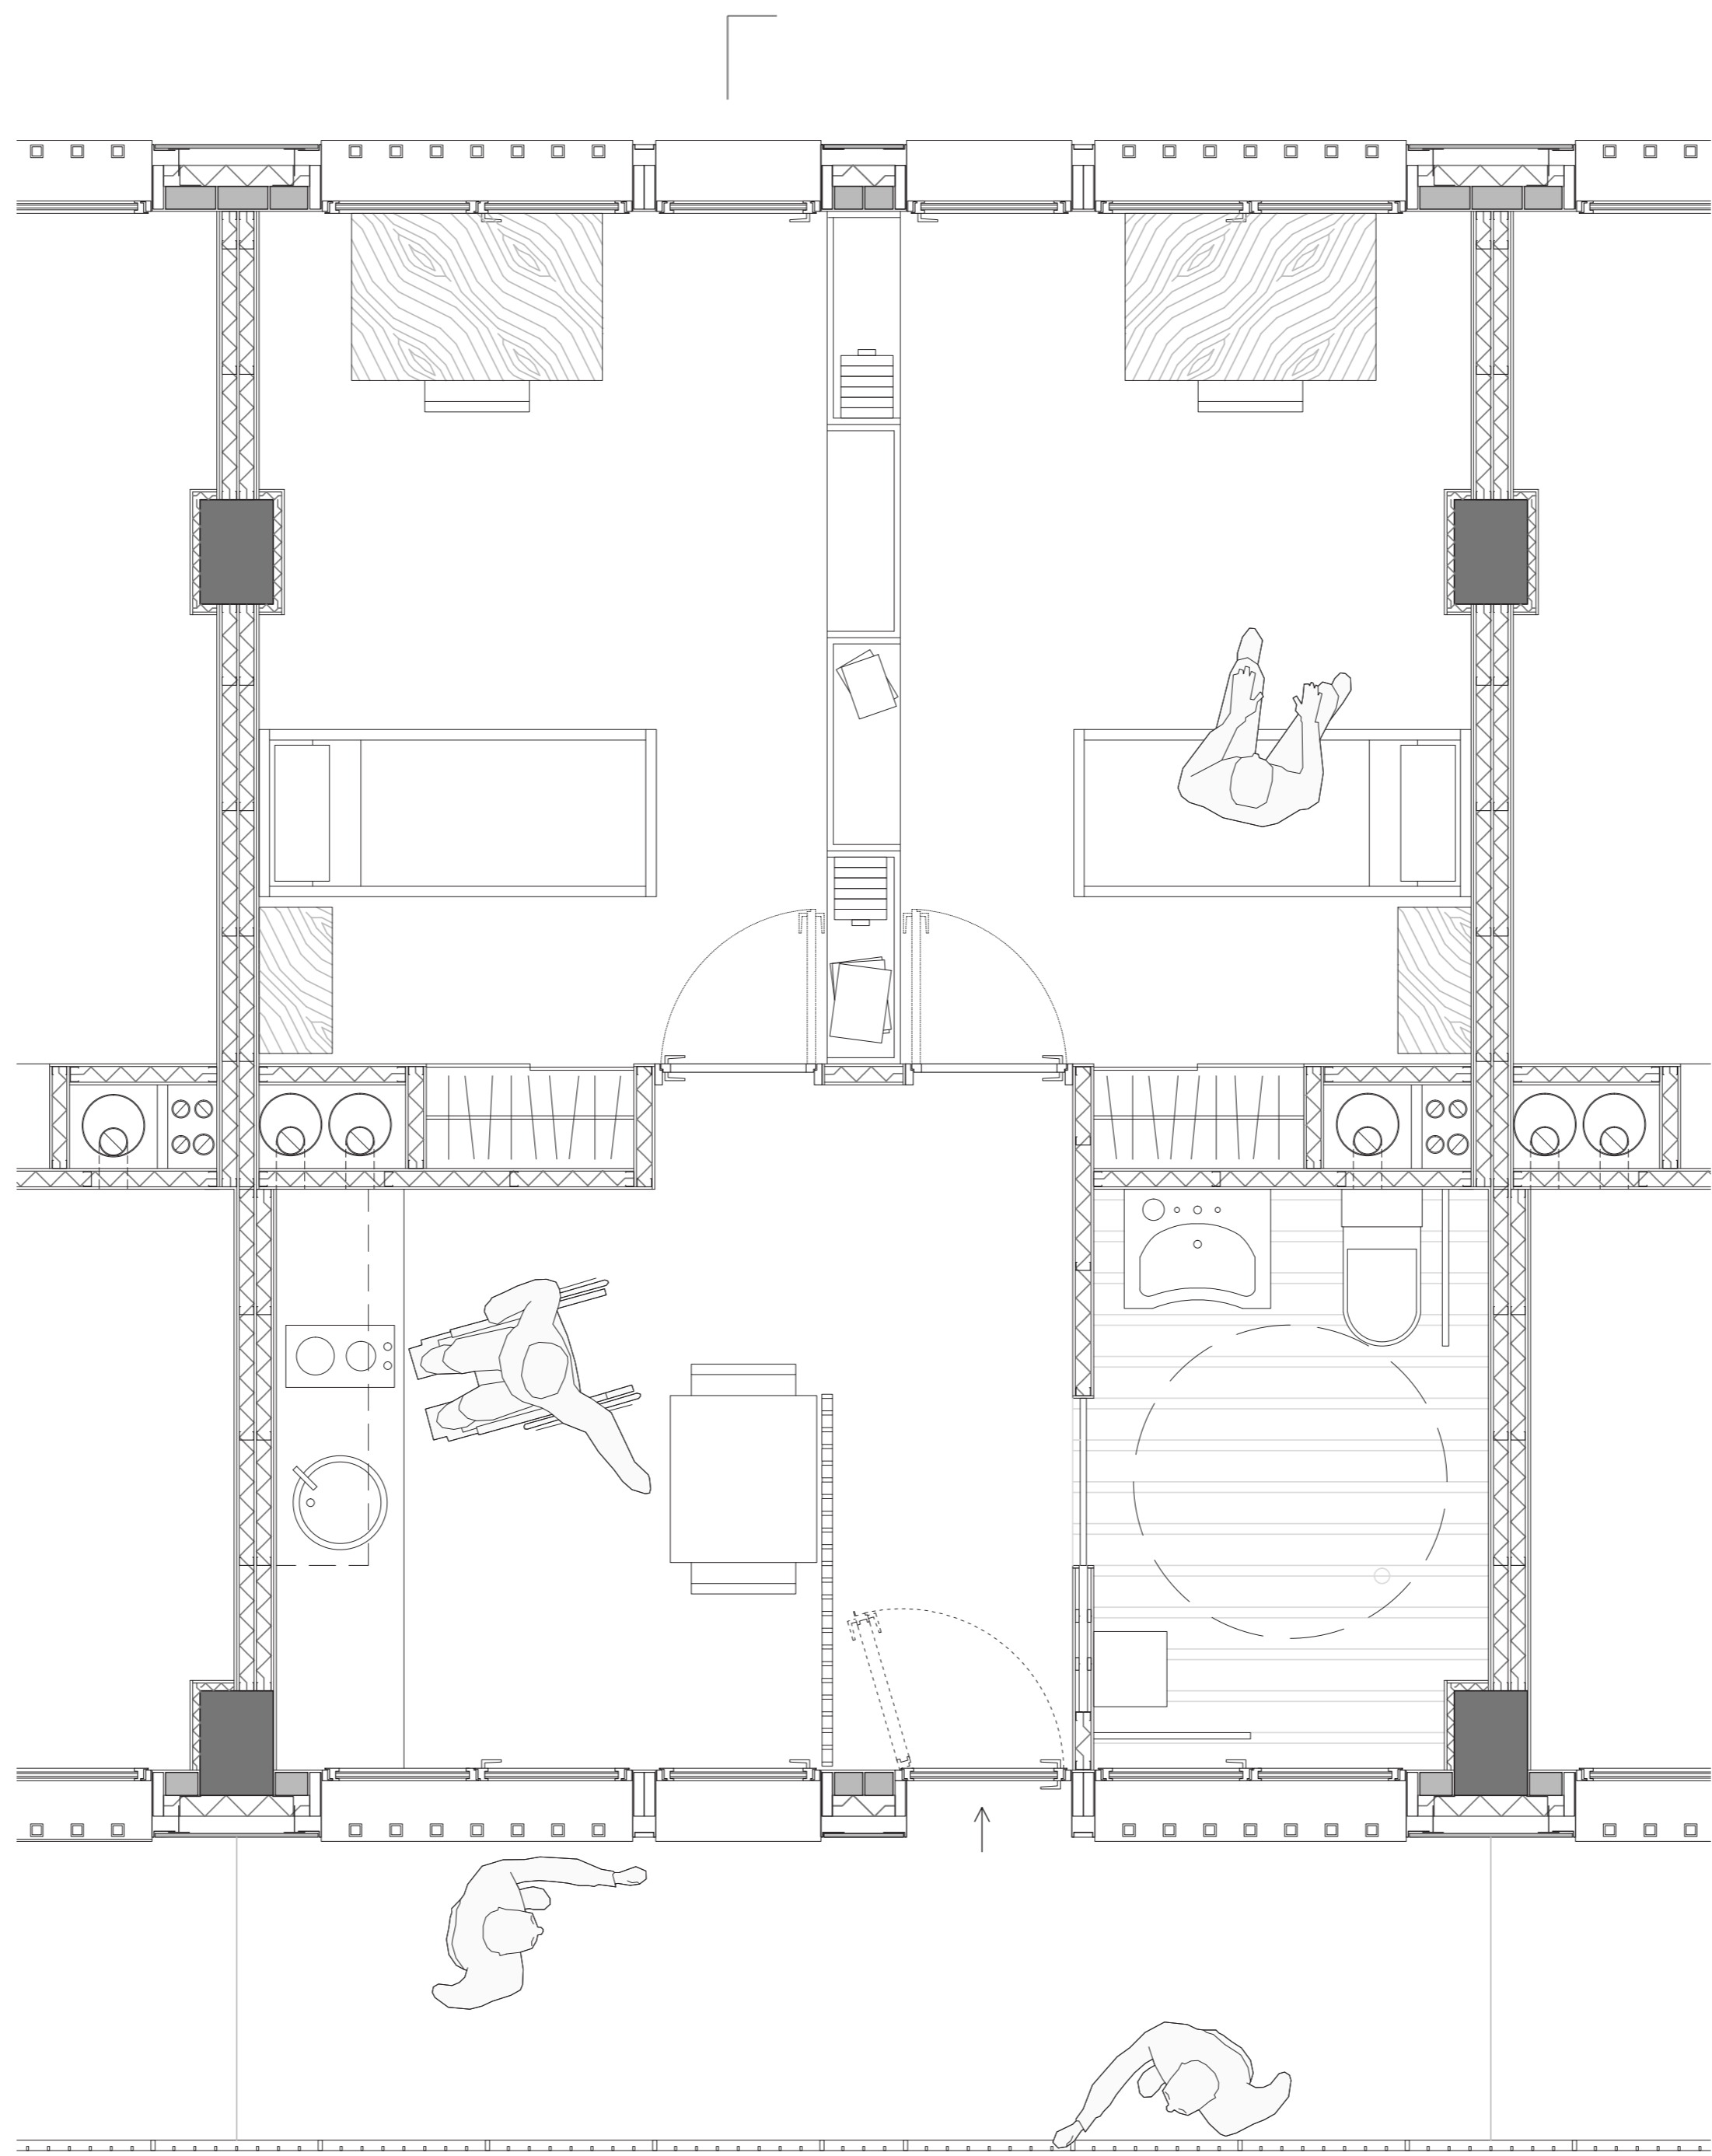