
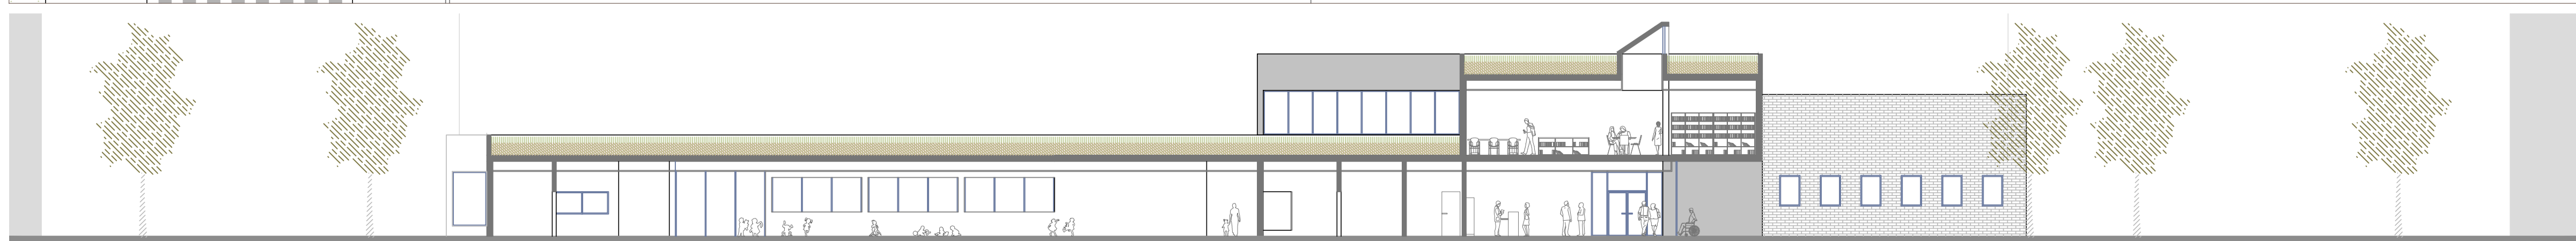


PLANTA BAJA Y ESPACIO PÚBLICO

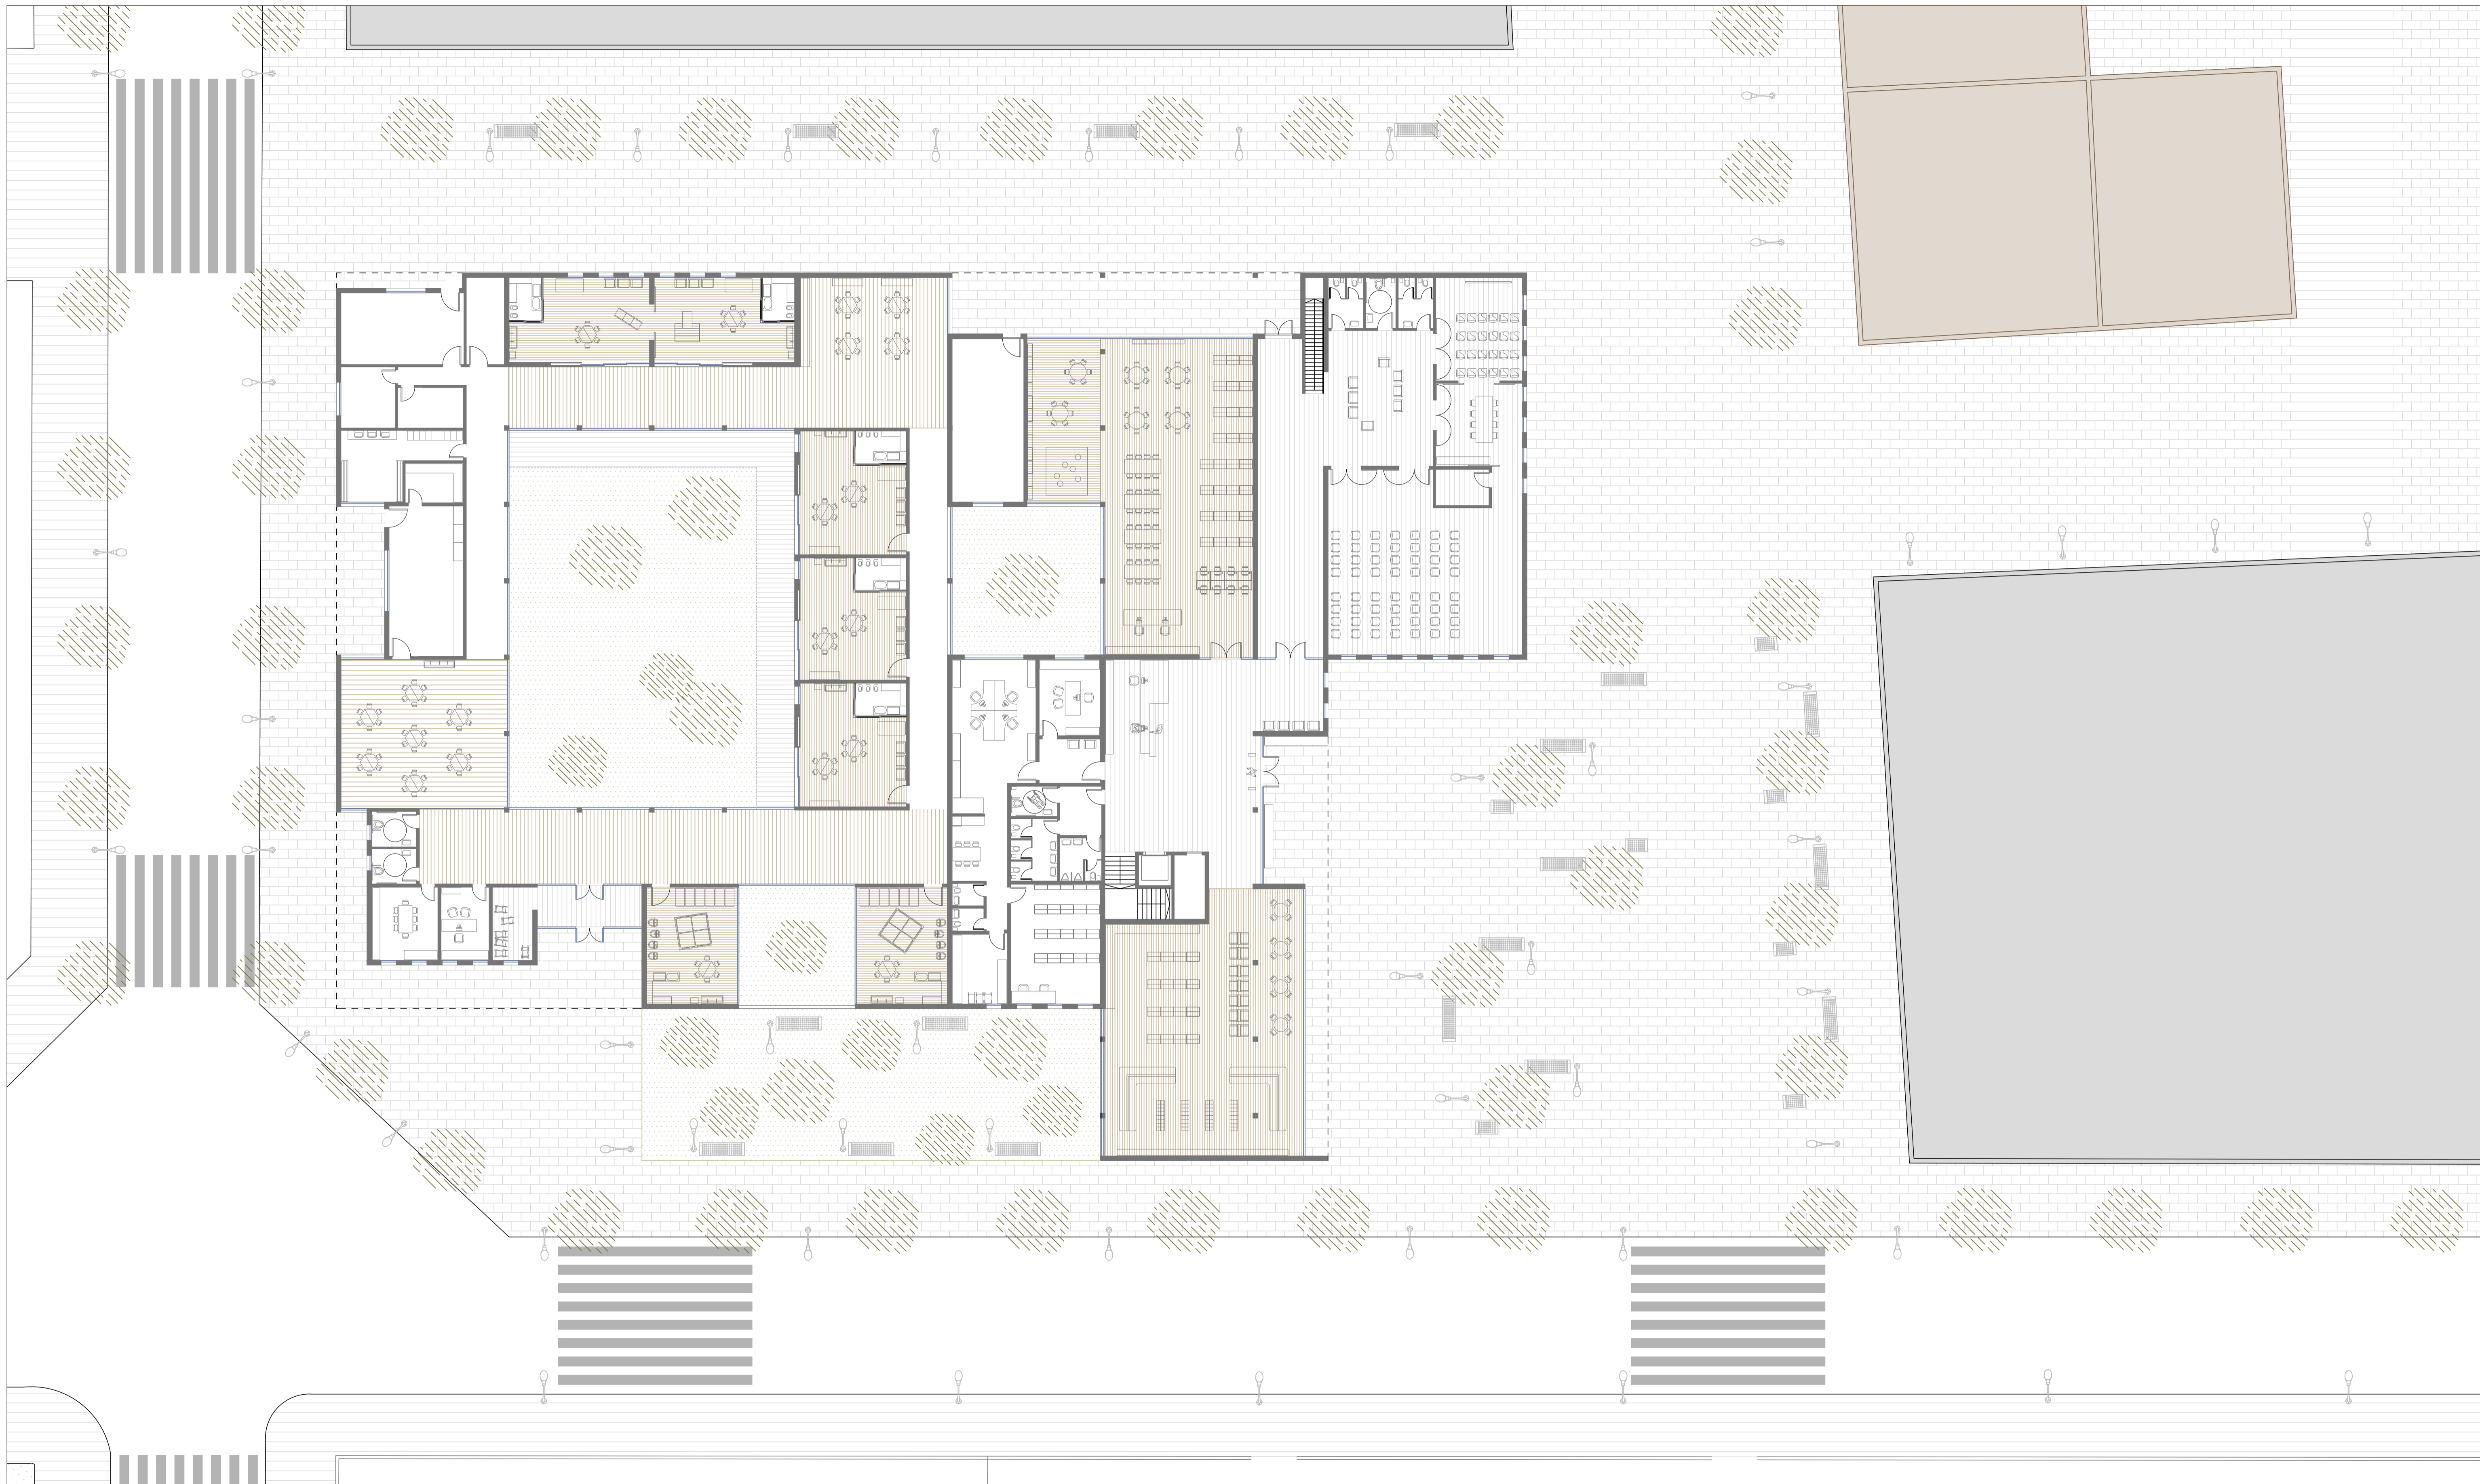

ARQUITECTURA: **5** PLANTA BAJA Y ESPACIO PÚBLICO E 1:500

1 2 3 4 5 6 7 8 9 10 11 12 13 14 15 16 17 18 19 20